


1/15 TO 1/19
(COMPLETED)

1/22 TO 2/2

S. LOS ANGELES ST.


E. 7TH ST.

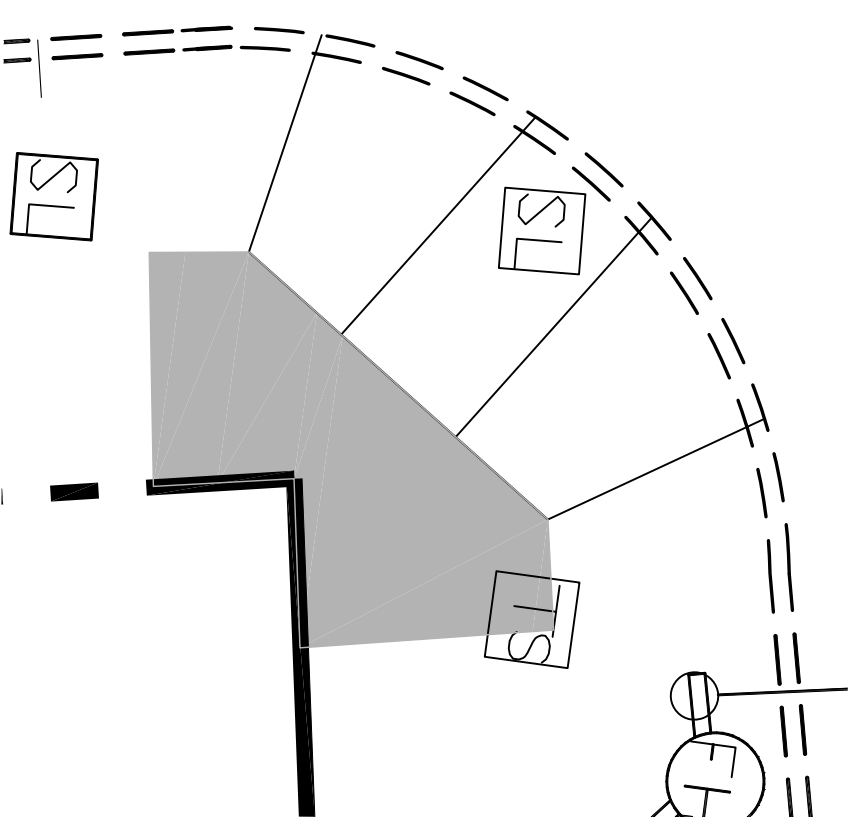

CONSTRUCTION :
668 S. LOS ANGELES ST.

SCOPE OF WORK TO BE COMPLETED BY 1/19:
1) REPLACE BROKEN SIDEWALK BEHIND CURB RAMP

S. LOS ANGELES ST.

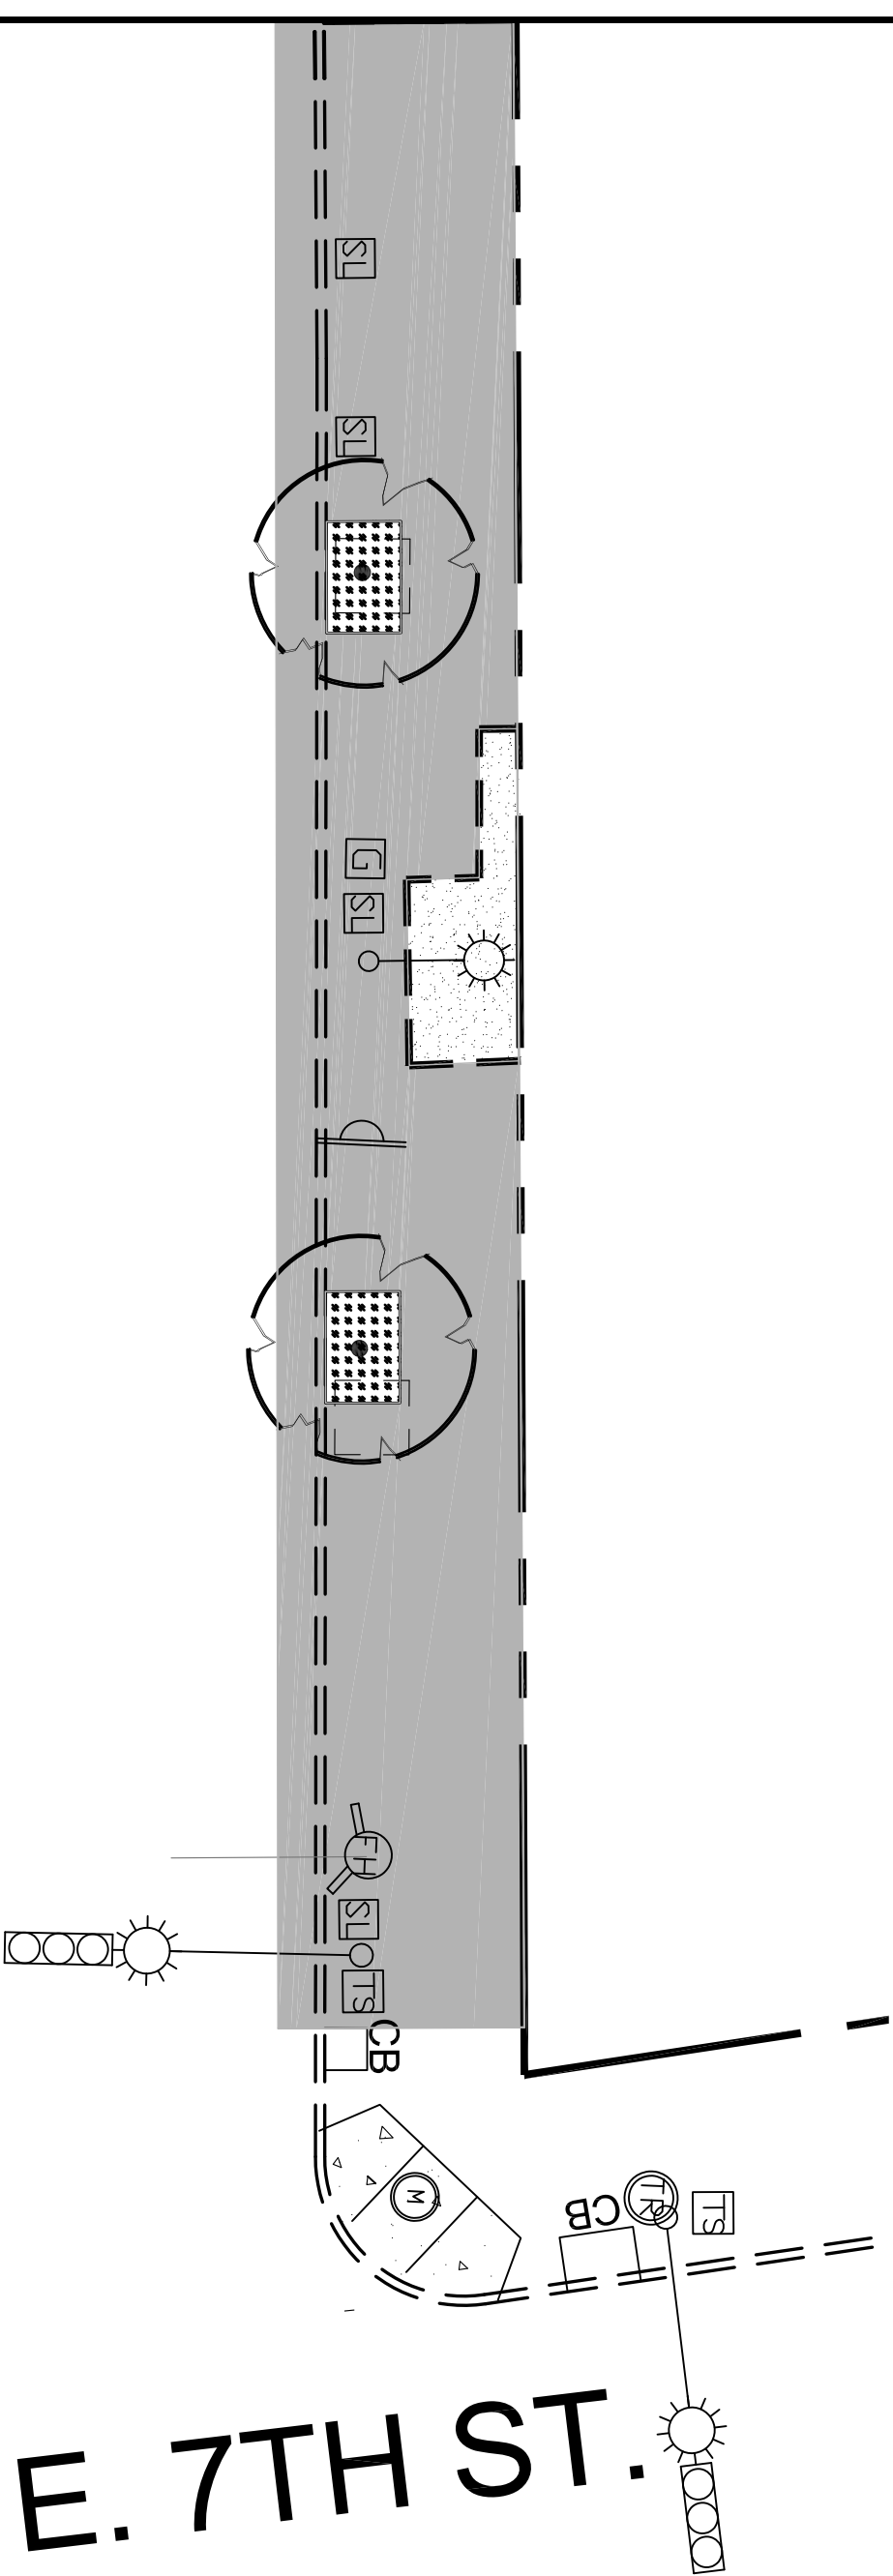

E. 7TH ST.


CONSTRUCTION :
701-711 S. LOS ANGELES ST.

SCOPE OF WORK TO BE COMPLETED BY 2/2:
1) CONSTRUCT NEW CURB AND GUTTER
2) CONSTRUCT NEW SIDEWALK

UTILITIES WORK TO BE COMPLETED BY 2/2:
1) REMOVE TWO TREE STUMPS
2) PLANT TWO NEW TREES
3) ADJUST THREE BSL PULLBOXES TO GRADE
4) ADJUST ONE DOT PULLBOX TO GRADE
5) ADJUST ONE GAS METER BOX TO GRADE

2-WEEK CONSTRUCTION SCHEDULE

N.T.S.

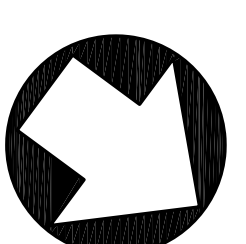

SCALE: NOT TO SCALE

CITY OF LOS ANGELES VERTICAL CONTROL : [VCONTROL] HORIZONTAL CONTROL : [HCONTROL]		DEPARTMENT OF PUBLIC WORKS NAZARIO SAUCEDA DIRECTOR ENGINEERING DIVISION INITIAL DATE DESIGNED BY: LAWRENCE LIN CHECKED BY: NISHITH DHANDHA APPROVED BY: ROBERT GUTIERREZ APPROVED BY PROJECT MGR: LAWRENCE LIN		BUREAU OF STREET SERVICES DEPARTMENT OF PUBLIC WORKS CITY OF LOS ANGELES																					
SHEET TITLE : 2-WEEK LOOK AHEAD - 1/22 TO 2/2	PROJECT : FASHION DISTRICT PHASE II STREETScape PROJECT	PRINCIPAL CIVIL ENGINEER DATE: _____ HUGH S. LEE, S.E., C.C.S.	<table border="1"> <thead> <tr> <th>NO.</th> <th>REVISION DESCRIPTION</th> <th>DATE</th> <th>BY</th> </tr> </thead> <tbody> <tr><td> </td><td> </td><td> </td><td> </td></tr> <tr><td> </td><td> </td><td> </td><td> </td></tr> <tr><td> </td><td> </td><td> </td><td> </td></tr> <tr><td> </td><td> </td><td> </td><td> </td></tr> </tbody> </table>	NO.	REVISION DESCRIPTION	DATE	BY																	WORK ACCEPTED SERIAL NO. _____ INDEX NO. _____	WORK ORDER NO. M0014217 DRAWING NO. 2-WK SHEET OF SHEETS
NO.	REVISION DESCRIPTION	DATE	BY																						