


1/22 TO 1/26 (COMPLETED), 1/29 TO 2/9

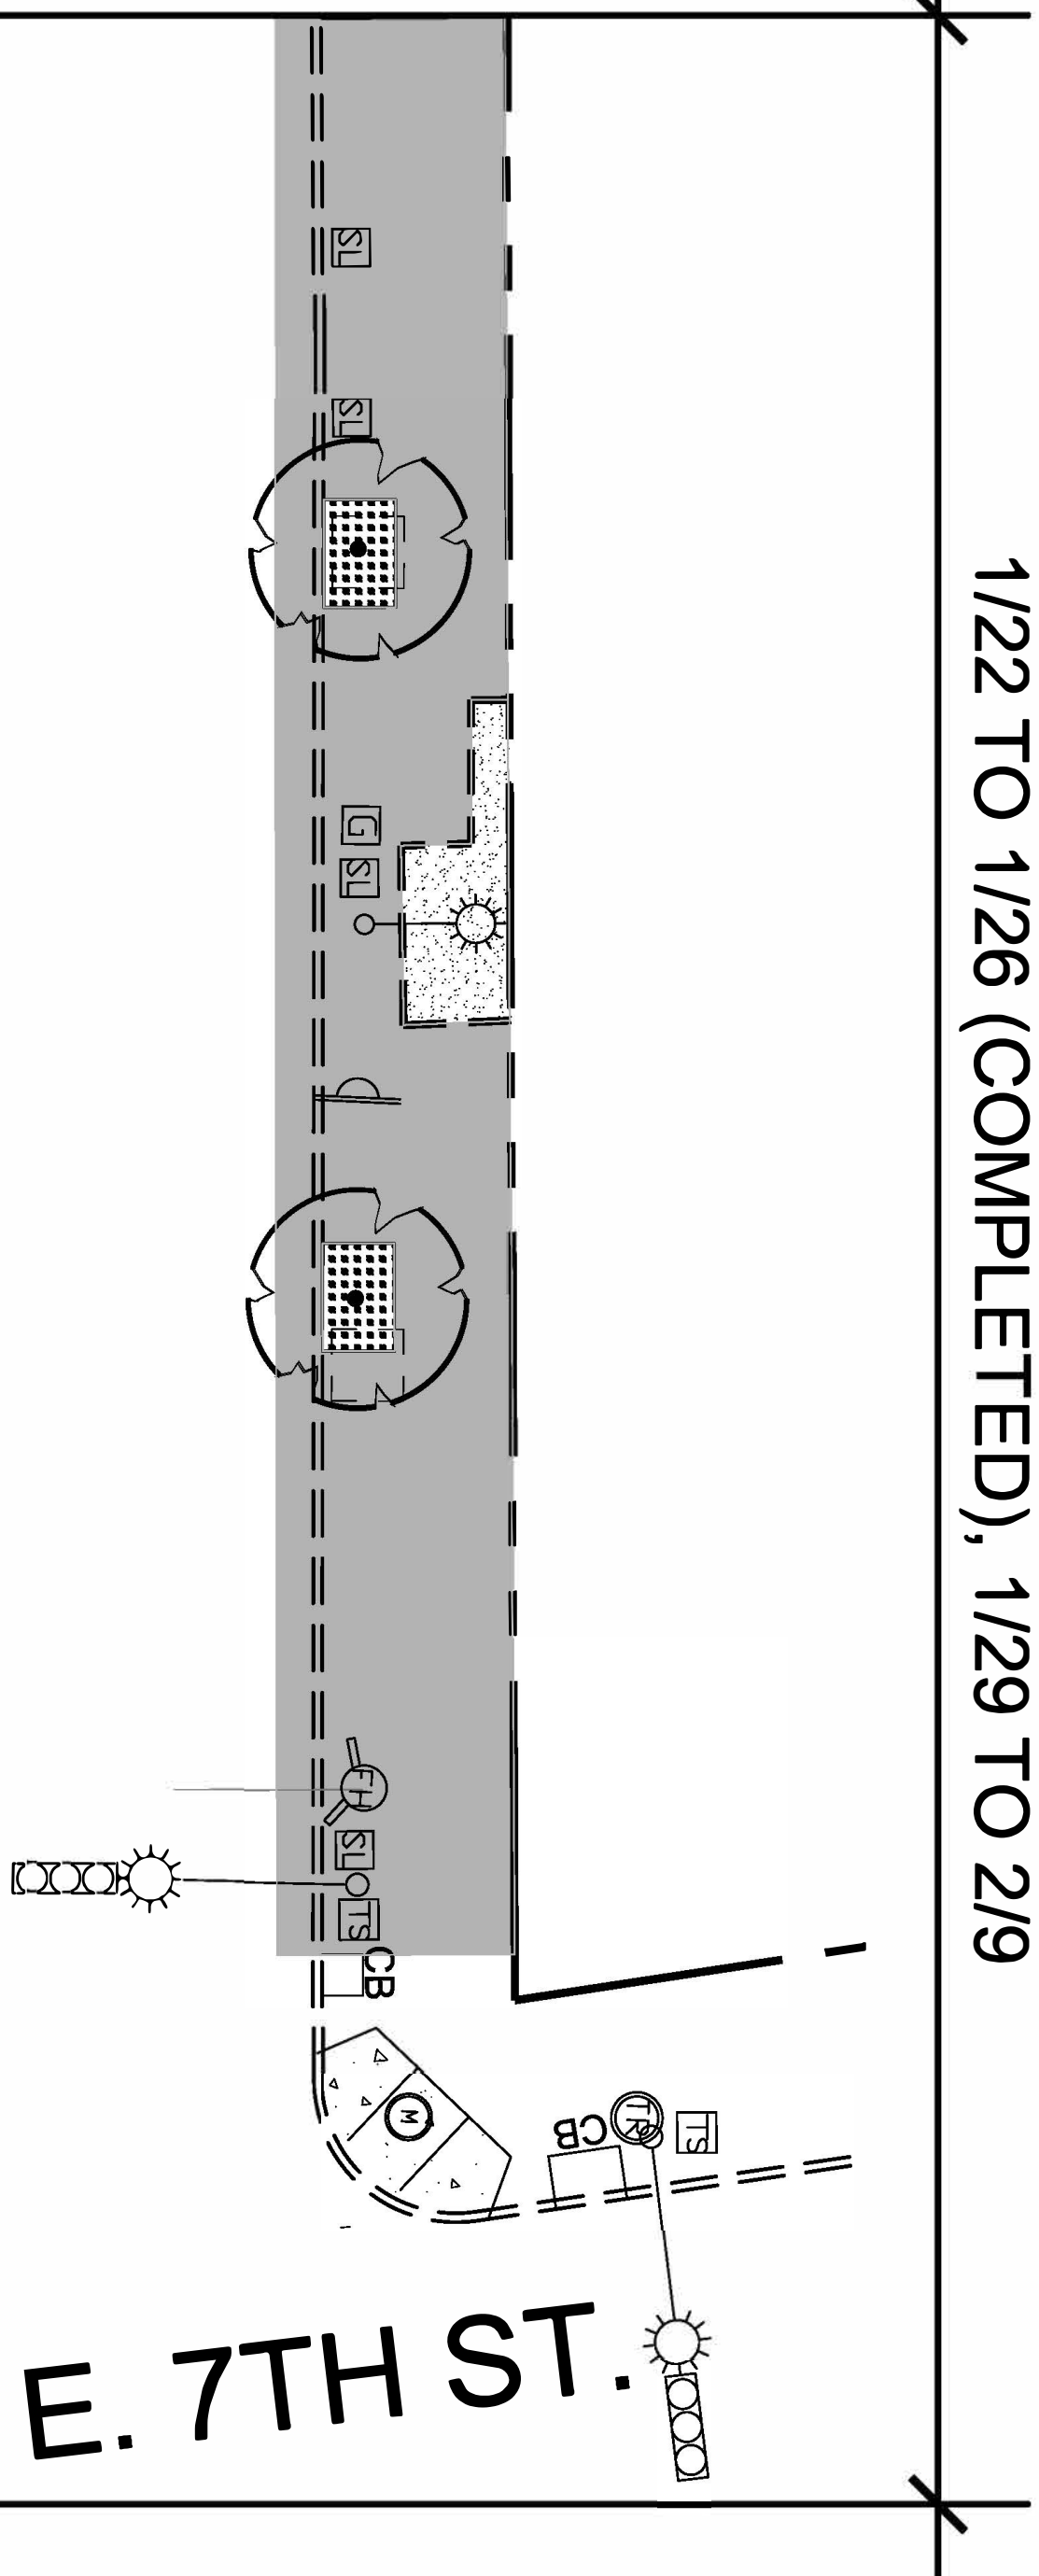

S. LOS ANGELES ST.

CONSTRUCTION :
701-711 S. LOS ANGELES ST.

SCOPE OF WORK TO BE COMPLETED BY 1/26:

- 1) DEMOLISH CONCRETE SIDEWALK
- 2) REMOVE TWO TREE STUMPS
- 3) SAW-CUT AT EDGE OF GUTTER

SCOPE OF WORK TO BE COMPLETED BY 2/9:


- 1) CONSTRUCT NEW CURB AND GUTTER
- 2) CONSTRUCT NEW CONCRETE SIDEWALK

UTILITIES WORK TO BE COMPLETED BY 2/9:

- 1) PLANT TWO NEW TREES
- 2) ADJUST THREE BSL PULL BOXES TO GRADE
- 3) ADJUST ONE DOT PULLBOX TO GRADE
- 4) ADJUST ONE GAS METER BOX TO GRADE

2-WEEK CONSTRUCTION SCHEDULE

N.T.S.

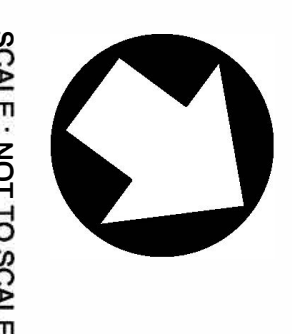

SCALE: NOT TO SCALE

CITY OF LOS ANGELES		DEPARTMENT OF PUBLIC WORKS		BUREAU OF STREET SERVICES																						
VERTICAL CONTROL : [CONTROL] HORIZONTAL CONTROL : [CONTROL]	PRINCIPAL CIVIL ENGINEER DATE: _____ HUGH S. LEE, S.E., C.C.S.	NAZARIO SAUCEDA DIRECTOR ENGINEERING DIVISION INITIAL DATE DESIGNED BY: LAWRENCE LIN CHECKED BY: NISHITH DHANDHA APPROVED BY: ROBERT GUTIERREZ APPROVED BY PROJECT MGR: LAWRENCE LIN	<table border="1" style="width: 100%; border-collapse: collapse;"> <thead> <tr> <th style="width: 5%;">NO.</th> <th style="width: 75%;">REVISION DESCRIPTION</th> <th style="width: 10%;">DATE</th> <th style="width: 10%;">BY</th> </tr> </thead> <tbody> <tr><td> </td><td> </td><td> </td><td> </td></tr> <tr><td> </td><td> </td><td> </td><td> </td></tr> <tr><td> </td><td> </td><td> </td><td> </td></tr> <tr><td> </td><td> </td><td> </td><td> </td></tr> </tbody> </table> WORK ACCEPTED SERIAL NO. INDEX NO.	NO.	REVISION DESCRIPTION	DATE	BY																	<table border="1" style="width: 100%; border-collapse: collapse;"> <tr> <td style="width: 50%; text-align: center;"> 2-WK SHEET OF SHEETS </td> <td style="width: 50%; text-align: center;"> WORK ORDER NO. M0014217 DRAWING NO. </td> </tr> </table>	2-WK SHEET OF SHEETS	WORK ORDER NO. M0014217 DRAWING NO.
NO.	REVISION DESCRIPTION	DATE	BY																							
2-WK SHEET OF SHEETS	WORK ORDER NO. M0014217 DRAWING NO.																									
SHEET TITLE: 2-WEEK LOOK AHEAD - 1/29 TO 2/9 PROJECT: FASHION DISTRICT PHASE II STREETScape PROJECT ADDRESS: S.LOS ANGELES ST BETWEEN OLYMPIC BLVD AND 7TH ST.				 BUREAU OF STREET SERVICES DEPARTMENT OF PUBLIC WORKS CITY OF LOS ANGELES																						