


S. LOS ANGELES ST.

2/27 TO 3/3
COMPLETED

3/6 TO 3/10

3/13 TO 3/17

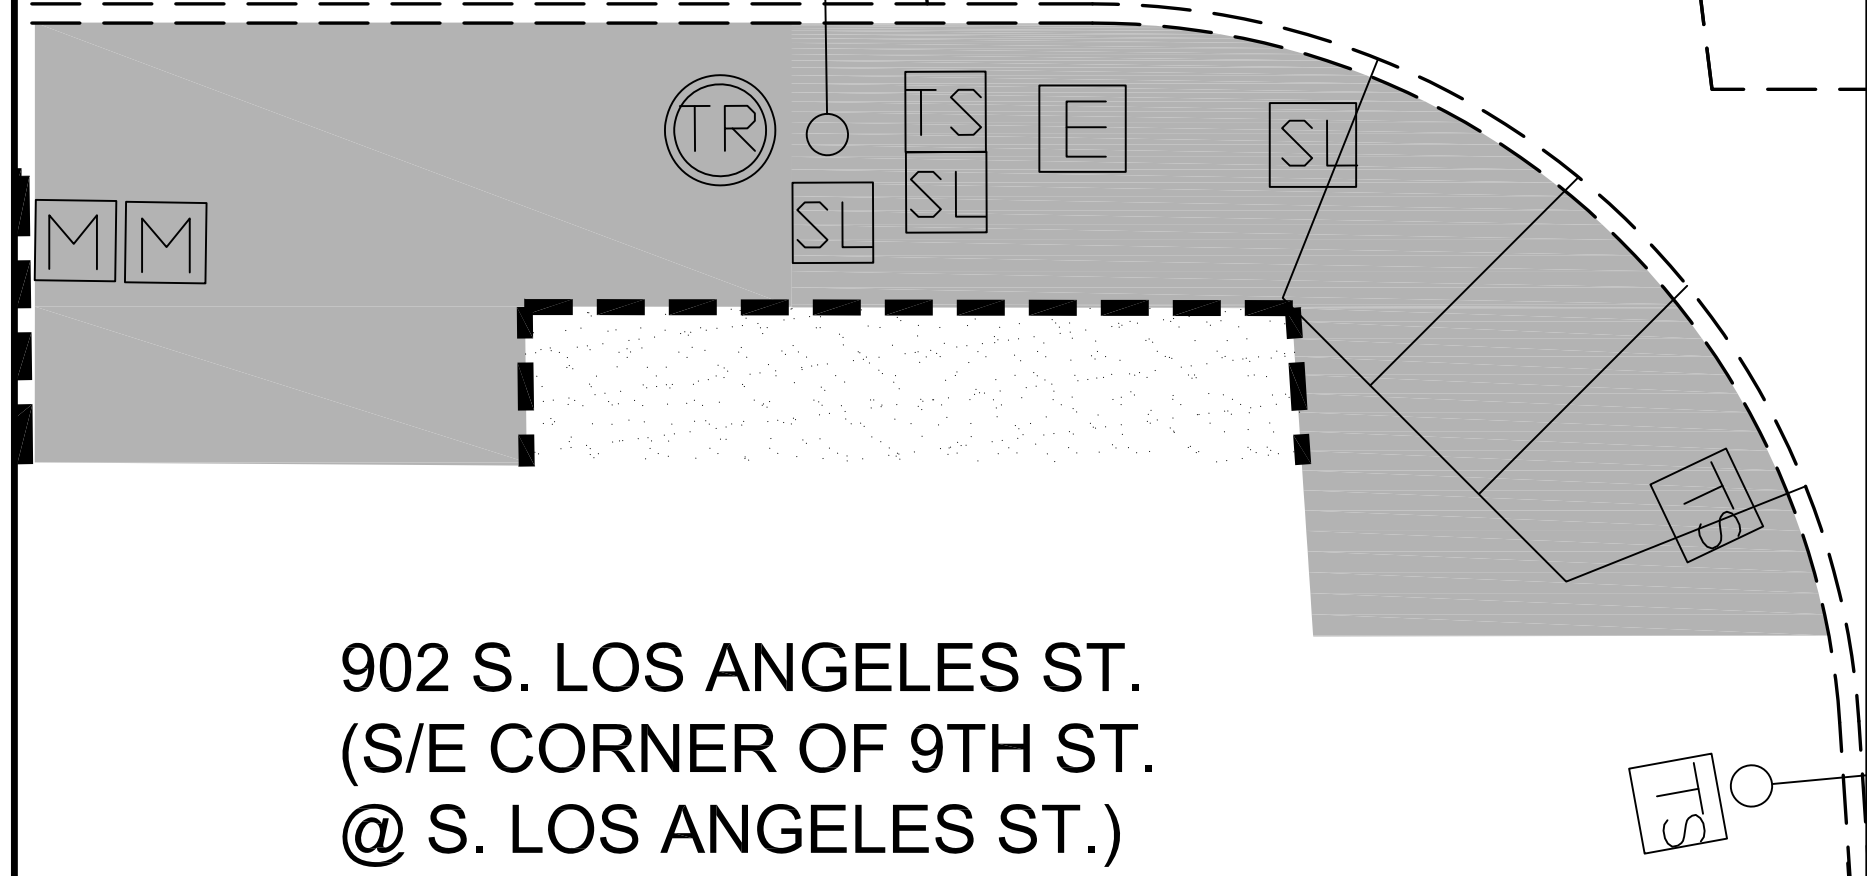

902 S. LOS ANGELES ST.
(S/E CORNER OF 9TH ST.
@ S. LOS ANGELES ST.)


CONSTRUCTION: 902 S. LOS ANGELES ST.

SCOPE OF WORK WILL BE COMPLETED BY 3/6:

- 1) UPGRADED SIDEWALK TO ADA STANDARD
- 2) UPGRADED ONE CURB RAMP TO ADA STANDARD
- 3) CONSTRUCTED NEW CURB AND GUTTER
- 4) IDENTIFIED BASEMENT LOCATIONS

UTILITIES WORK COMPLETED:

- 1) ADJUSTED TWO GAS VALVES TO GRADE
- 2) ADJUSTED AND REPLACED ONE STREET LIGHT PULL BOX
- 3) RELOCATED AND REPLACED TWO STREET LIGHT PULL BOXES
- 4) ADJUSTED TWO TRAFFIC SIGNAL PULL BOXES TO GRADE

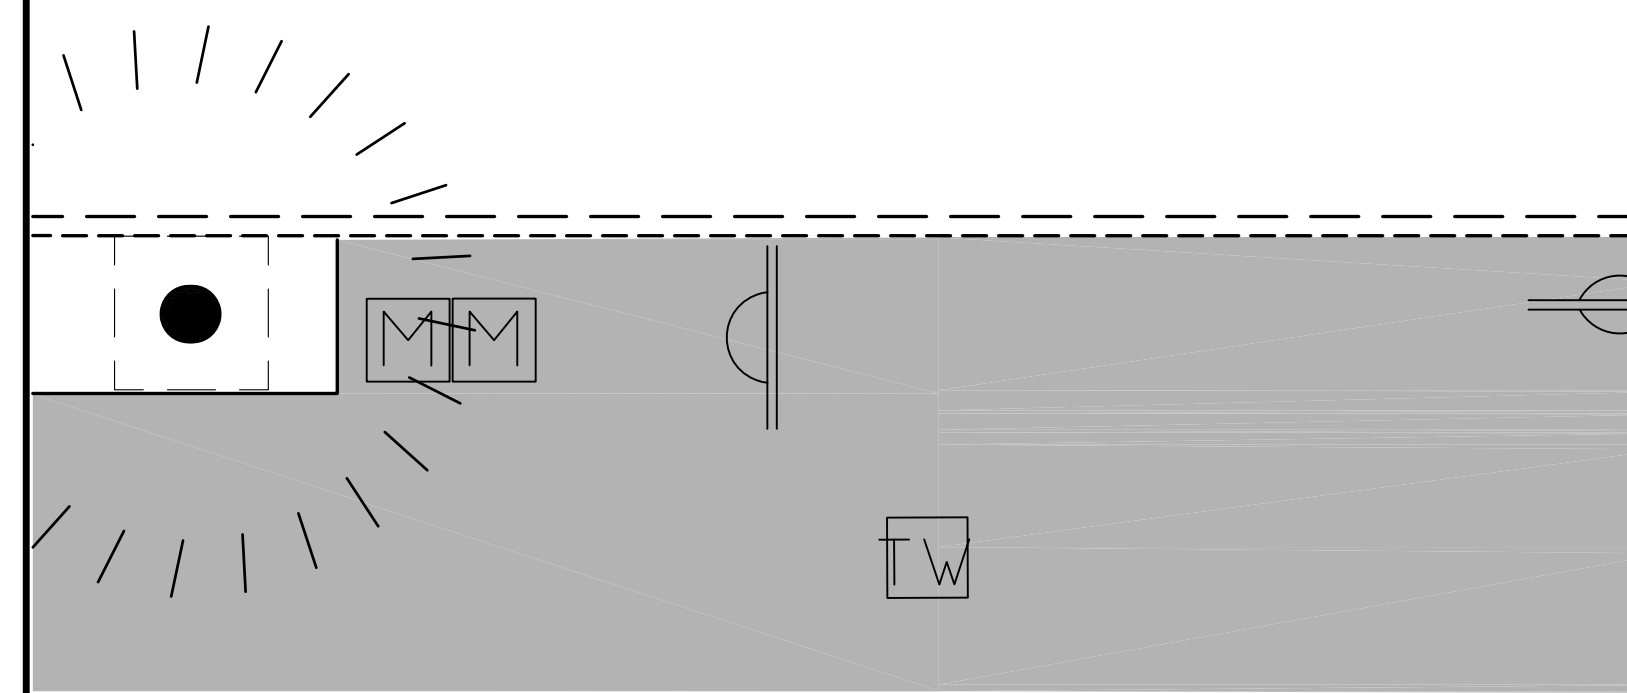

840-860 S. LOS ANGELES ST.


CONSTRUCTION: 840 - 860
S. LOS ANGELES ST.

SCOPE OF WORK:

- 1) UPGRADED SIDEWALK TO ADA STANDARD

UTILITIES WORK:

- 1) ADJUST ONE WATER METER VALUT
- 2) ADJUST ONE TIME WARNER BOX
- 3) ENLARGE ONE EXISTING TREE WELL
- 4) REMOVE ONE BIKE RACK

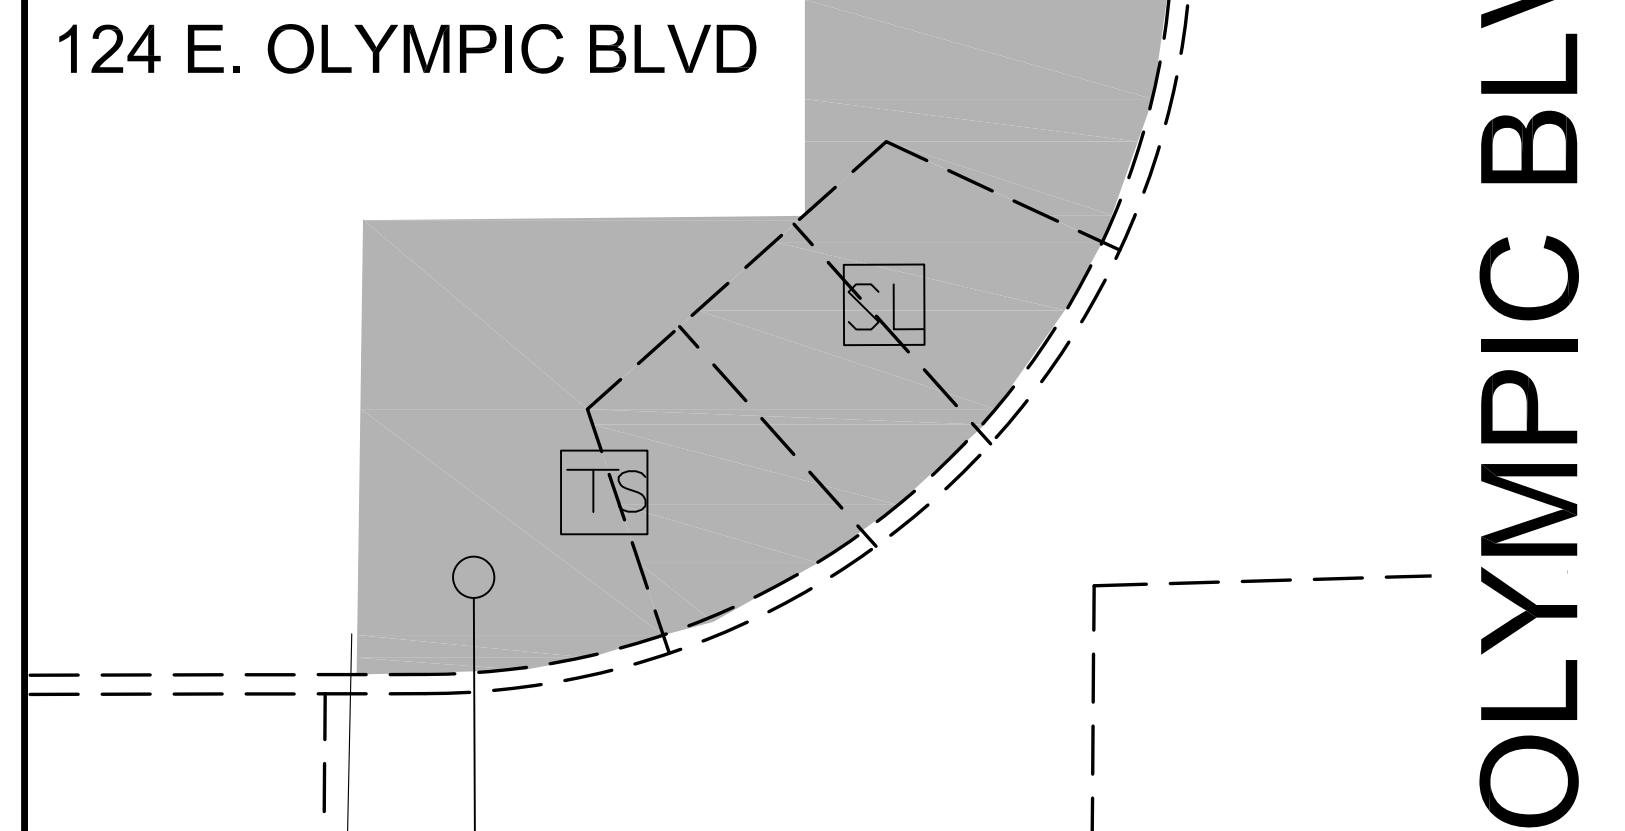

124 E. OLYMPIC BLVD

S. LOS ANGELES ST. E. OLYMPIC BLVD

CONSTRUCTION: 124 E. OLYMPIC BLVD

SCOPE OF WORK:


- 1) UPGRADED CURB RAMP TO ADA STANDARD

UTILITIES WORK:

- 1) RELOCATE TWO BSL PULL BOXES
- 2) RELOCATE TWO DOT PULL BOXES
- 3) RELOCATE ONE USPS MAIL BOX

2-WEEK CONSTRUCTION SCHEDULE

N.T.S.

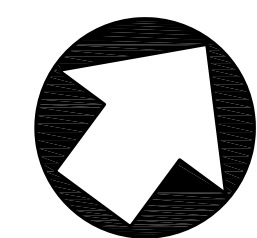

SCALE : NOT TO SCALE



BUREAU OF STREET SERVICES	
NO.	REVISION DESCRIPTION
DATE	BY
WORK ACCEPTED	SERIAL NO.
INDEX NO.	

DEPARTMENT OF PUBLIC WORKS	
NAZARIO SAUCEDA	
ENGINEERING DIVISION	DIRECTOR
DESIGNED BY: LAWRENCE LIN	INITIAL
CHECKED BY: NAME	DATE
APPROVED BY: NAME	
PROJECT: NAME	

PRINCIPAL CIVIL ENGINEER	DATE:	HUGH S. LEE, S.E., C.C.S.
FASHION DISTRICT PHASE II CONSTRUCTION SCHEDULE - 3/6 TO 3/17		
FASHION DISTRICT PHASE II STREETSCAPE PROJECT		
S. LOS ANGELES ST BETWEEN OLYMPIC BLVD AND 7TH ST.		

VERTICAL CONTROL: [i] CONTROL	WORK ORDER NO.
HORIZONTAL CONTROL: [i] CONTROL	M0014217
	DRAWING NO.
	C-7
SHEET	SHEETS
7	OF