


S. LOS ANGELES ST.

3/6 TO 3/10
COMPLETED

S. LOS ANGELES ST.

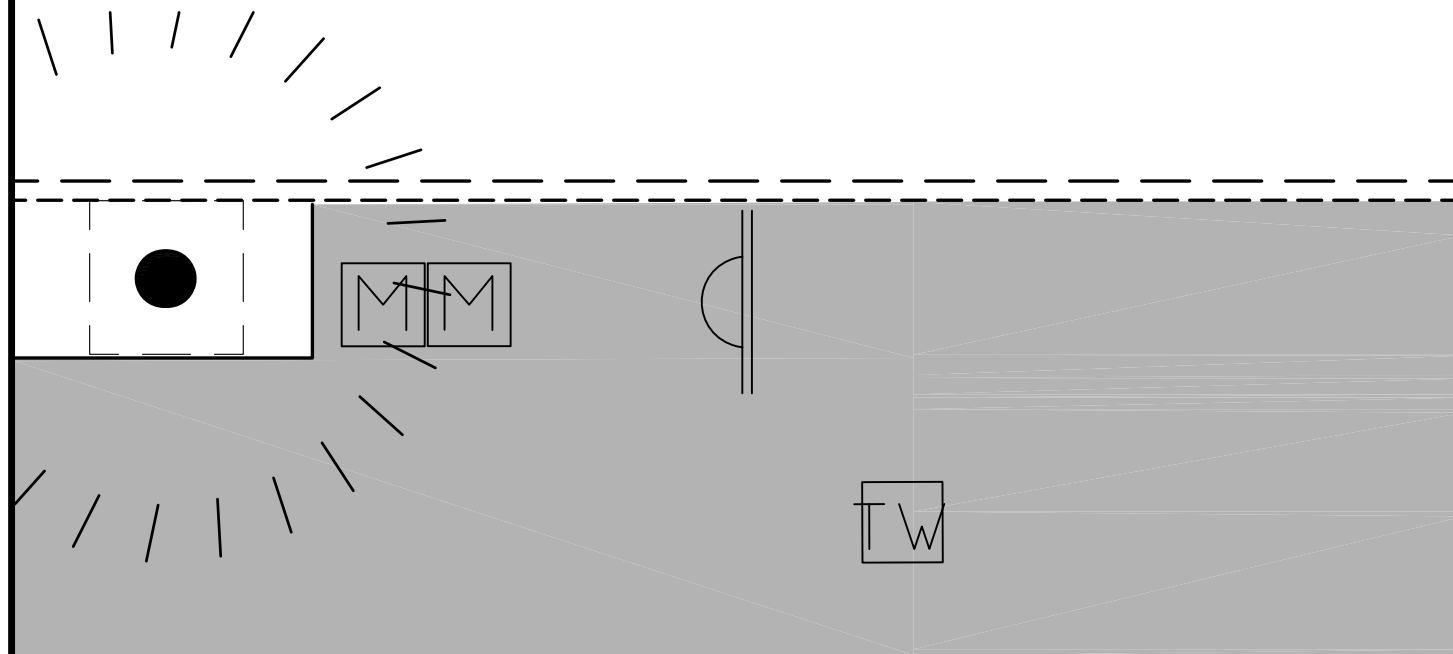

840-860 S. LOS ANGELES ST.

SCOPE OF WORK WILL BE COMPLETED BY 3/10:


- 1) UPGRADED SIDEWALK TO ADA STANDARD

UTILITIES WORK COMPLETED:

- 1) ENLARGED ONE EXISTING TREE WELL
- 2) ADJUSTED ONE TIME WARNER BOX TO GRADE

3/13 TO 3/24

124 E. OLYMPIC BLVD

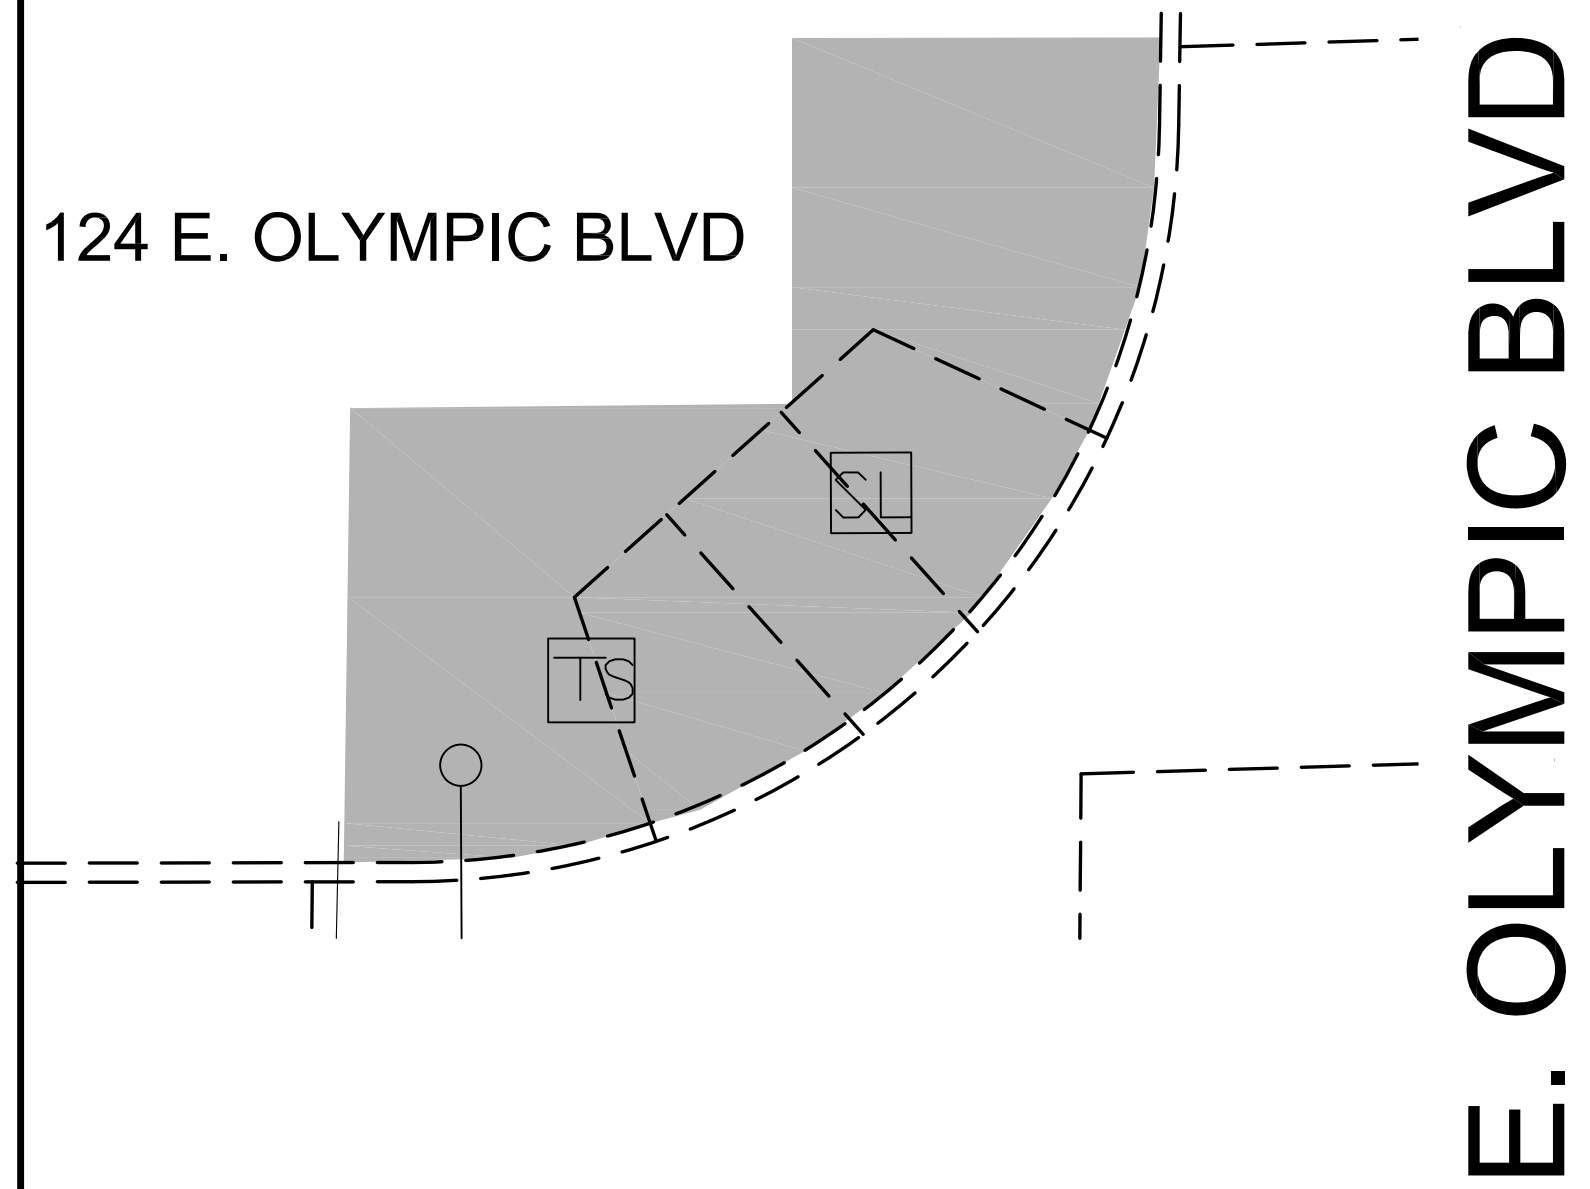

S. LOS ANGELES ST.

E. OLYMPIC BLVD

CONSTRUCTION: 124 E. OLYMPIC BLVD

SCOPE OF WORK:


- 1) UPGRADE ONE CURB RAMP TO ADA STANDARD

UTILITIES WORK:

- 1) RELOCATE TWO BSL PUL BOXES
- 2) RELOCATE TWO DOT PULL BOXES
- 3) RELOCATE ONE USPS MAIL BOX

3/27 TO 3/31

CALIFORNIA MARKET CENTER

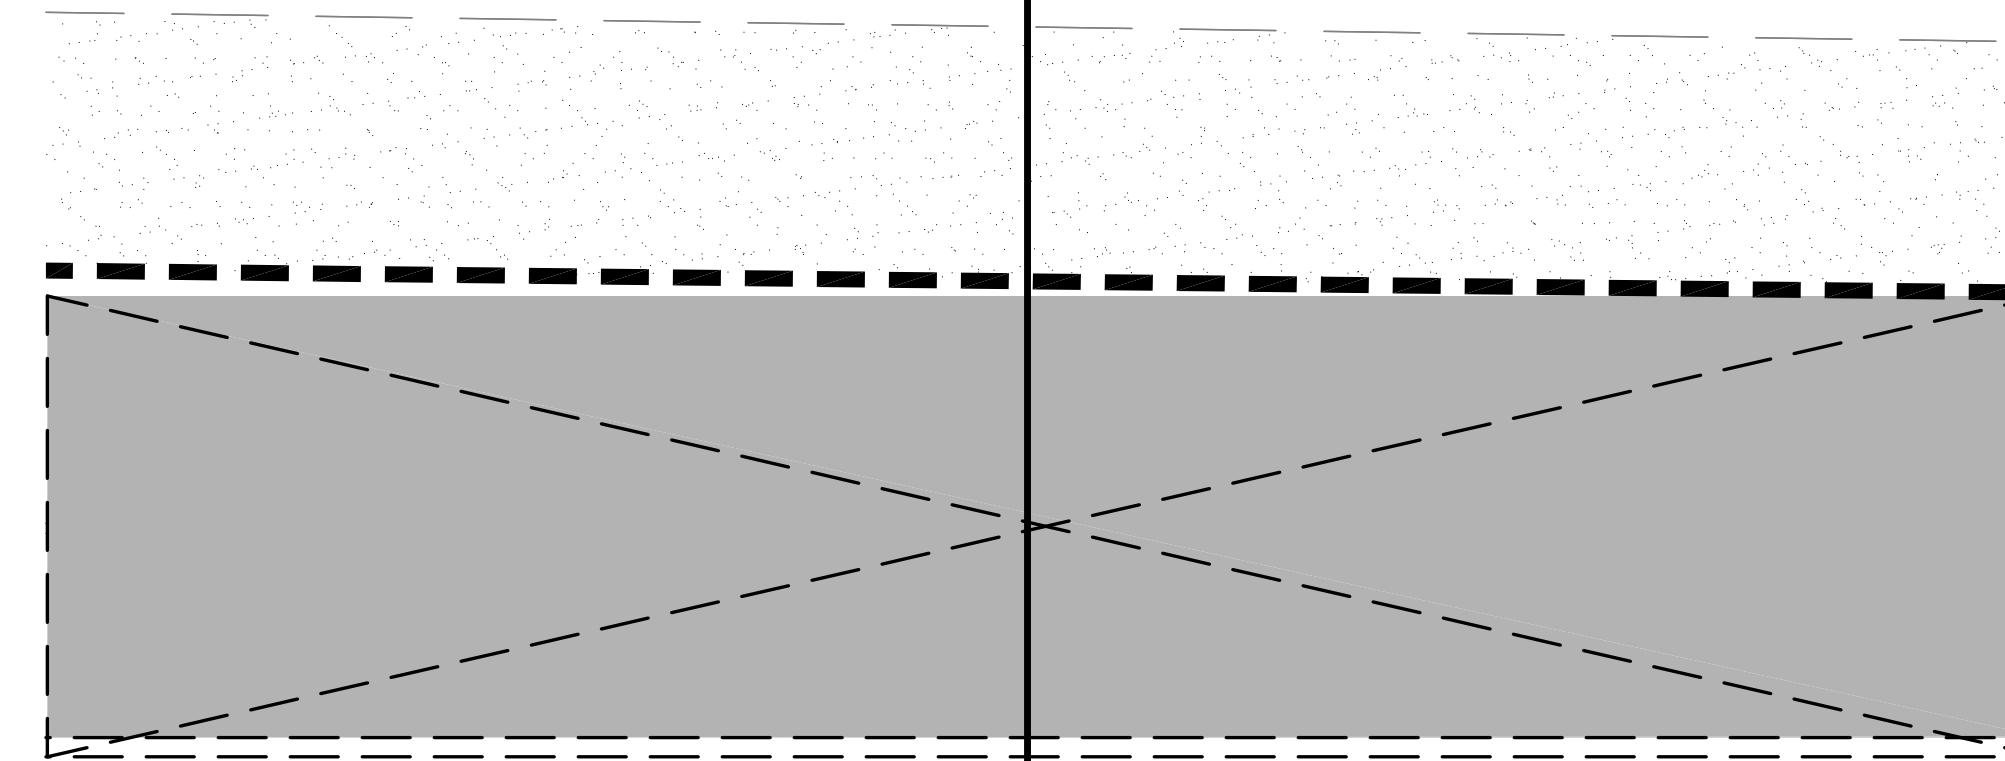

S. LOS ANGELES ST.


CONSTRUCTION: HALF DRIVEWAY OF C.M.C.

SCOPE OF WORK:

- 1) UPGRADE HALF DRIVEWAY TO ADA STANDARD


2-WEEK CONSTRUCTION SCHEDULE

N.T.S.

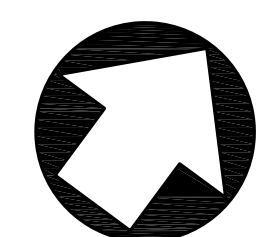

SCALE : NOT TO SCALE

CITY OF LOS ANGELES



BUREAU OF STREET SERVICES
CITY OF LOS ANGELES

DEPARTMENT OF PUBLIC WORKS

NAZARIO SAUCEDA
DIRECTOR

VERTICAL CONTROL : [CONTROL]

HORIZONTAL CONTROL : [CONTROL]

WORK ORDER NO.
M0014217

SHEET TITLE : FASHION DISTRICT PHASE II
CONSTRUCTION SCHEDULE - 3/13 TO 3/24

PROJECT : FASHION DISTRICT PHASE II
STREETSCAPE PROJECT

ADDRESS : S. LOS ANGELES ST BETWEEN OLYMPIC
BLVD AND 7TH ST.

APPROVED BY : NAME
PROJECT MGR : NAME

PRINCIPAL CIVIL ENGINEER

DATE: _____

HUGH S. LEE, S.E., C.C.S.

ENGINEERING DIVISION

DESIGNED BY: LAWRENCE LIN

CHECKED BY: NAME

APPROVED BY: NAME

PROJECT MGR: NAME

REVISION DESCRIPTION

DATE

NO. []

WORK ACCEPTED

INDEX NO.