


3/13 TO 3/21

3/22 TO 3/31

124 E. OLYMPIC BLVD

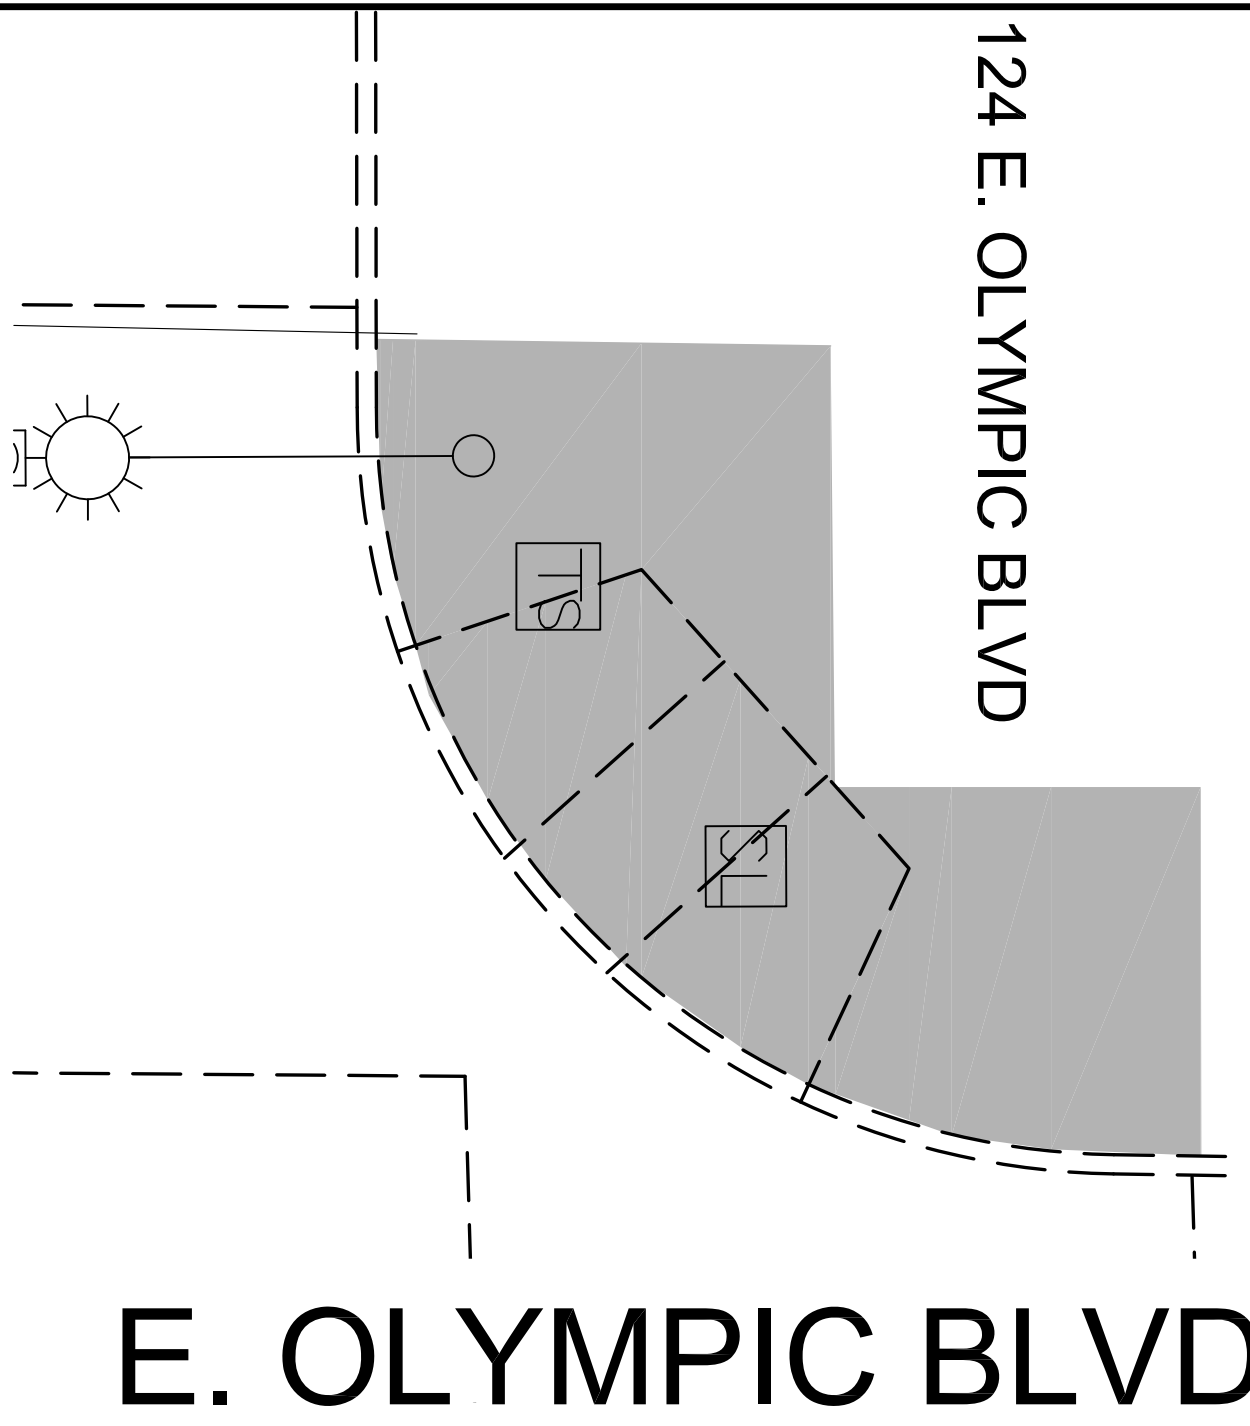

S. LOS ANGELES ST.

E. OLYMPIC BLVD

SCOPE OF WORK WILL BE COMPLETED BY 3/21:

- 1) UPGRADE ONE CURB RAMP TO ADA STANDARD


UTILITIES WORK COMPLETED:

- 1) RELOCATED TWO BSL PULL BOXES
- 2) RELOCATED ONE DOT PULL BOXES
- 3) REMOVED ONE DOT PULL BOXES

UTILITIES WILL BE COMPLETED BY 3/21:

- 1) RELOCATE ONE USPS MAIL BOX

E. OLYMPIC BLVD

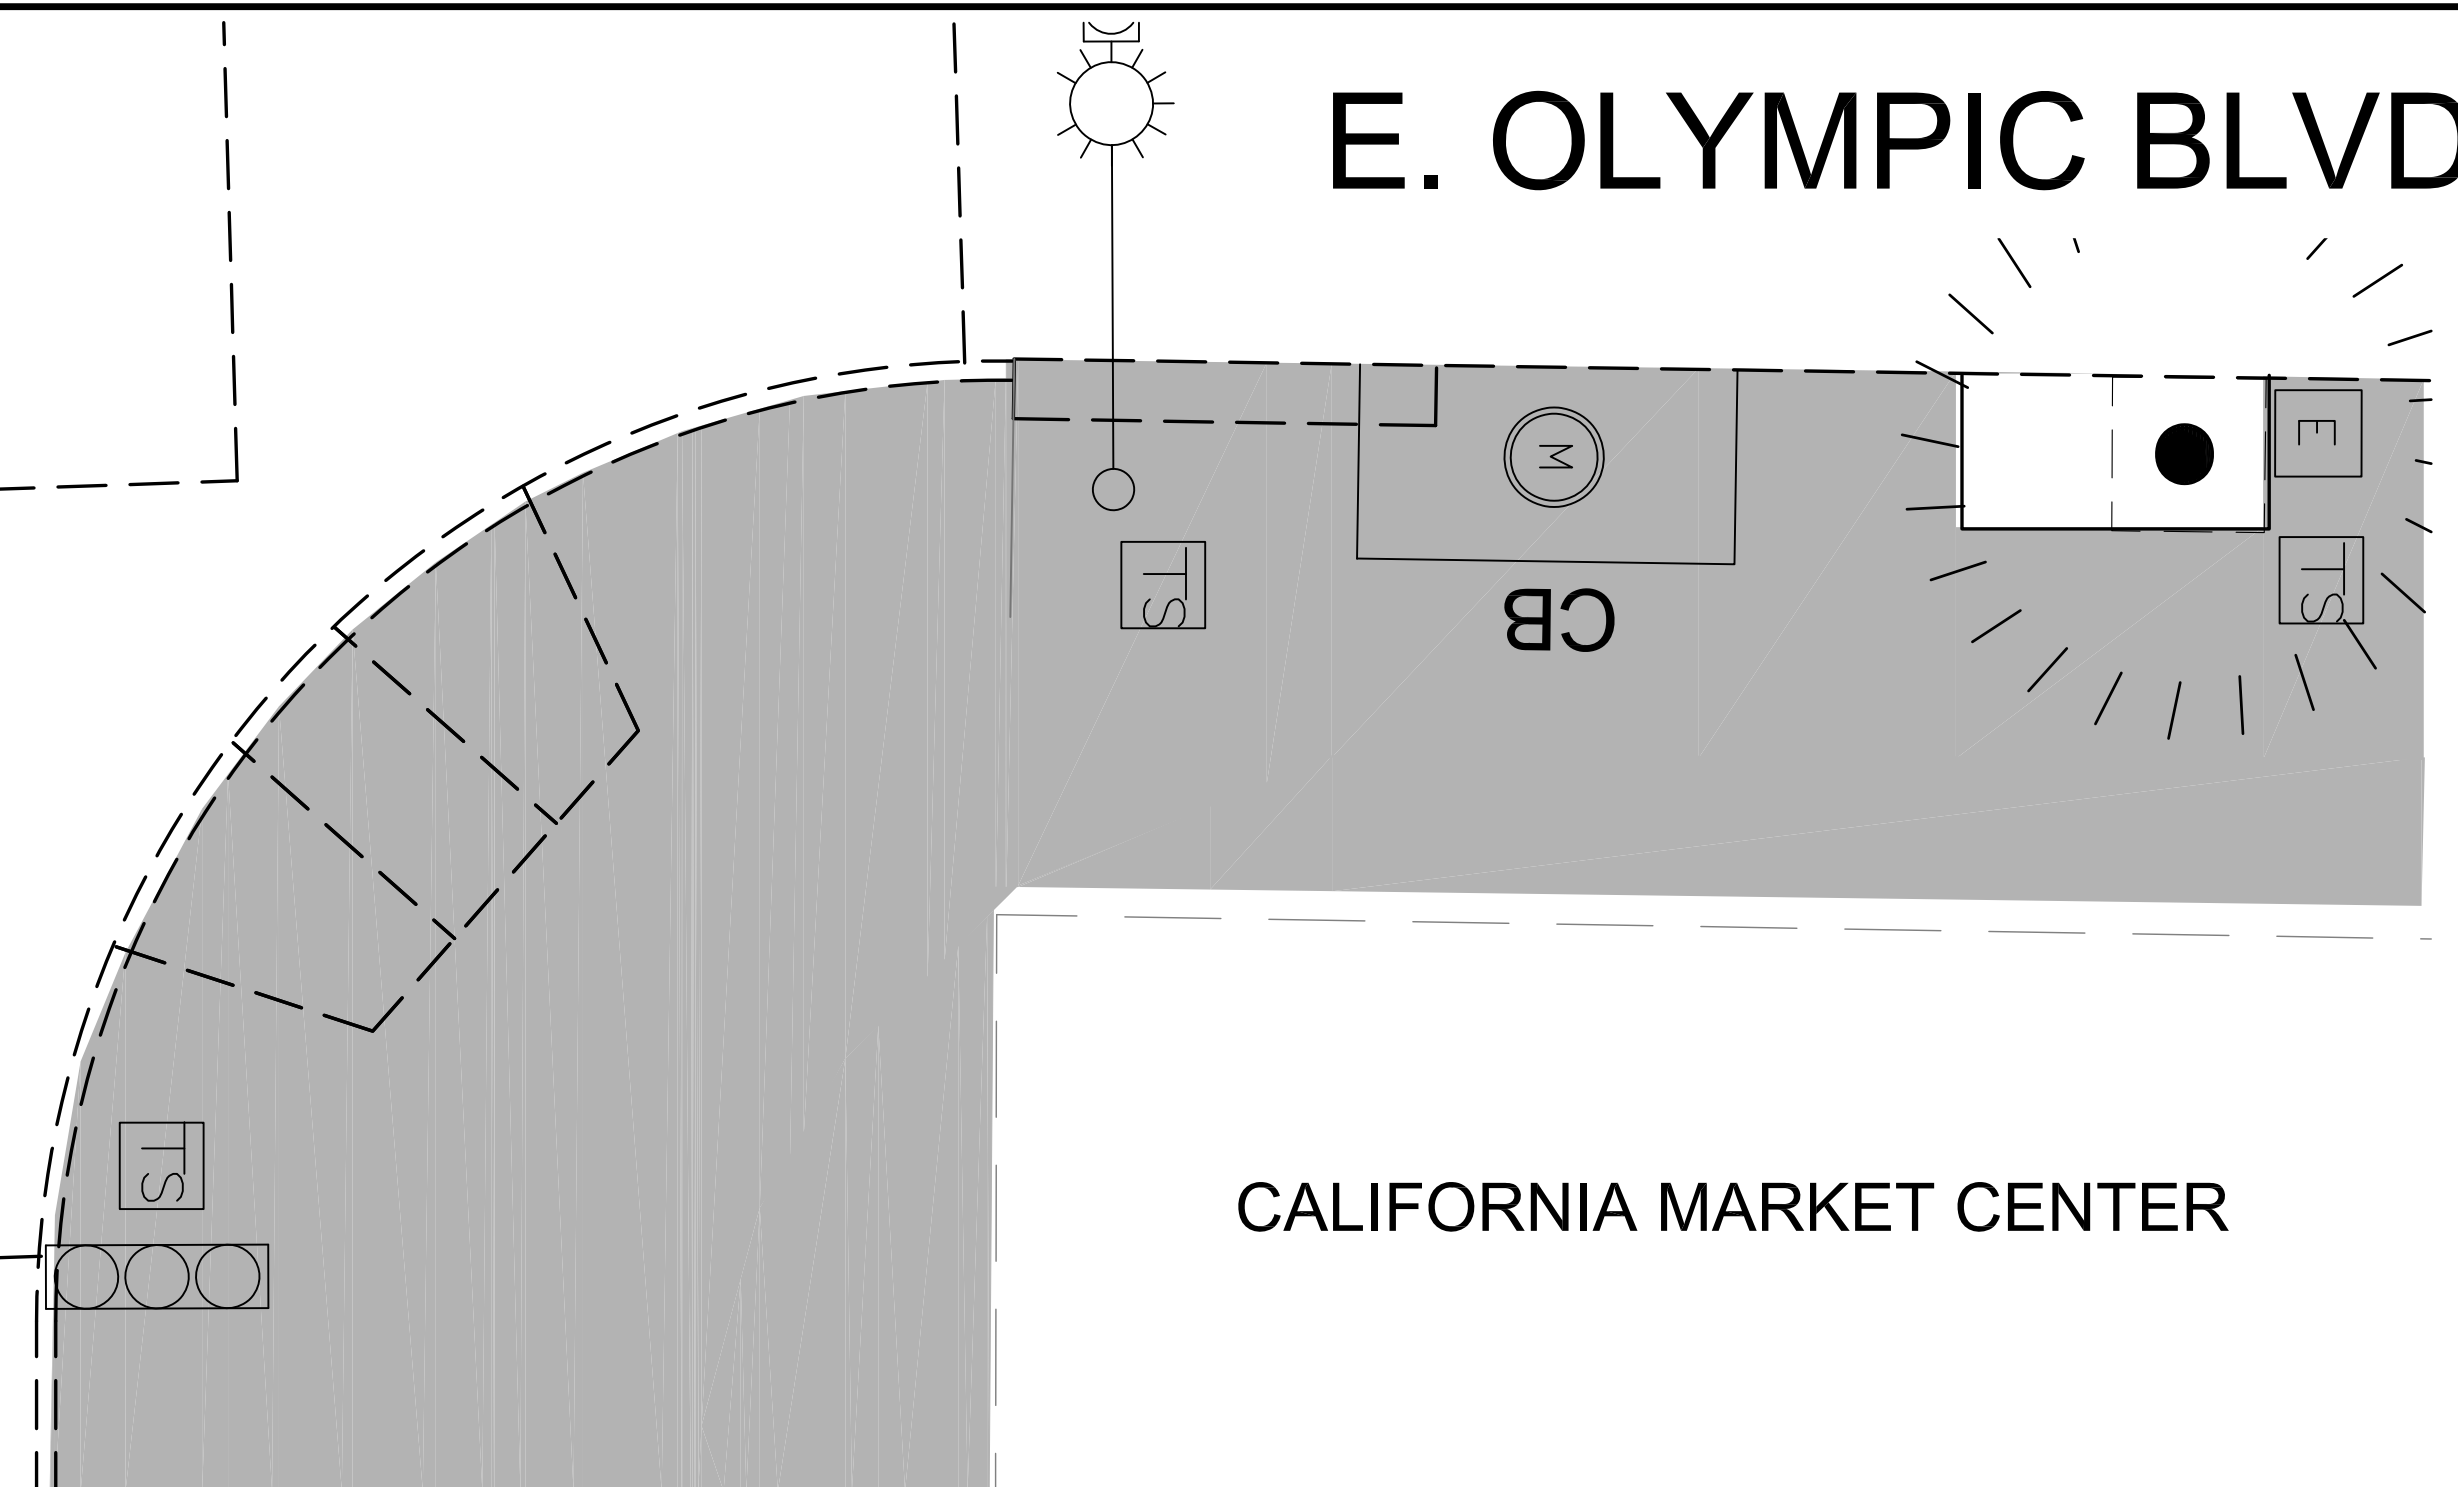

S. LOS ANGELES ST.

CALIFORNIA MARKET CENTER

CONSTRUCTION: NW OF OLYMPIC BLVD & LOS ANGELES ST.

SCOPE OF WORK:


- 1) UPGRADE ONE CURB RAMP TO ADA STANDARD

UTILITIES WORK:

- 1) ADJUST THREE DOT PULL BOXES TO GRADE
- 2) ADJUST ONE BSL PULL BOX TO GRADE

# 2-WEEK CONSTRUCTION SCHEDULE

N.T.S.

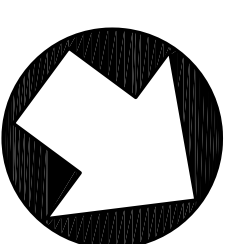

SCALE: NOT TO SCALE

<b>CITY OF LOS ANGELES</b>		<b>DEPARTMENT OF PUBLIC WORKS</b>			<b>BUREAU OF STREET SERVICES</b>																					
VERTICAL CONTROL : [CONTROL] HORIZONTAL CONTROL : [CONTROL]	PRINCIPAL CIVIL ENGINEER  DATE: _____  HUGH S. LEE, S.E., C.C.S.	<b>NAZARIO SAUCEDA</b> DIRECTOR ENGINEERING DIVISION INITIAL DATE DESIGNED BY: LAWRENCE LIN CHECKED BY: NAME APPROVED BY: NAME APPROVED BY PROJECT MGR: NAME	<table border="1" style="width: 100%; border-collapse: collapse;"> <thead> <tr> <th style="width: 5%;">NO.</th> <th style="width: 75%;">REVISION DESCRIPTION</th> <th style="width: 10%;">DATE</th> <th style="width: 10%;">BY</th> </tr> </thead> <tbody> <tr><td> </td><td> </td><td> </td><td> </td></tr> <tr><td> </td><td> </td><td> </td><td> </td></tr> <tr><td> </td><td> </td><td> </td><td> </td></tr> <tr><td> </td><td> </td><td> </td><td> </td></tr> </tbody> </table> WORK ACCEPTED SERIAL NO.  INDEX NO.	NO.	REVISION DESCRIPTION	DATE	BY																	<table border="1" style="width: 100%; border-collapse: collapse;"> <tr> <td style="text-align: center; vertical-align: middle;"><b>C-9</b></td> <td style="font-size: 8px;">SHEET OF SHEETS</td> </tr> </table>	<b>C-9</b>	SHEET OF SHEETS
NO.	REVISION DESCRIPTION	DATE	BY																							
<b>C-9</b>	SHEET OF SHEETS																									
SHEET TITLE : FASHION DISTRICT PHASE II CONSTRUCTION SCHEDULE - 3/20 TO 3/31 PROJECT : FASHION DISTRICT PHASE II STREETSCAPE PROJECT ADDRESS : S.LOS ANGELES ST BETWEEN OLYMPIC BLVD AND 7TH ST.	WORK ORDER NO. M0014217 DRAWING NO.				 BUREAU OF STREET SERVICES DEPARTMENT OF PUBLIC WORKS CITY OF LOS ANGELES																					