


4/17 TO 4/21  
COMPLETED

4/24 TO 4/28

5/1 TO 5/5

### S. LOS ANGELES ST.

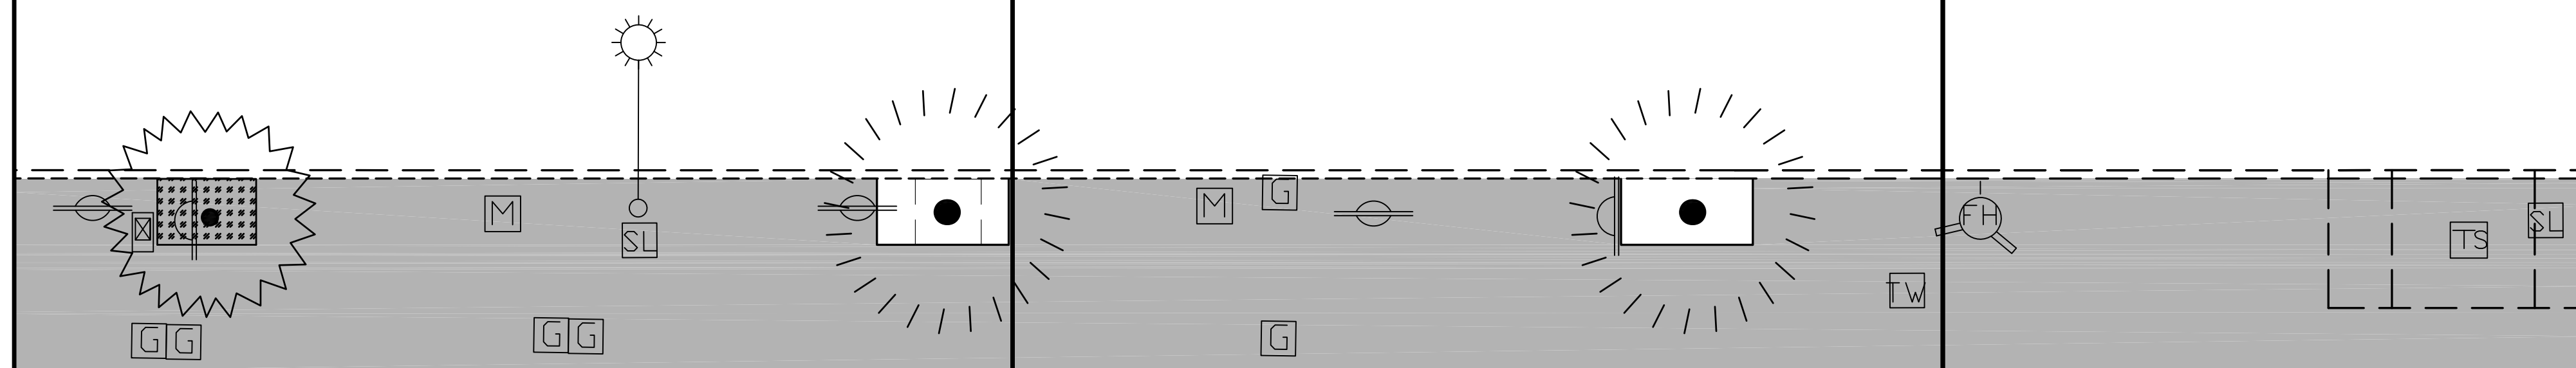

**SCOPE OF WORK COMPLETED:**  
1) UPGRADE SIDEWALK TO ADA STANDARD

- UTILITIES WORK:**
- 1) INSTALLED ONE TREE FRAME
  - 2) EXPANDED ONE EXISTING TREE WELL
  - 3) REMOVED ONE DOT PARKING KIOSK
  - 4) REMOVED ONE DOT SIGN
  - 5) REMOVED TWO BIKE RACKS
  - 6) ADJUSTED TWO GAS METER BOXES TO GRADE
  - 7) ADJUSTED ONE WATER METER BOX TO GRADE
  - 8) ADJUSTED ONE STREET LIGHT PULL BOX

**CONSTRUCTION:**  
830 - 834 S. LOS ANGELES ST.

**SCOPE OF WORK:**  
1) UPGRADE SIDEWALK TO ADA STANDARD

- UTILITIES WORK:**
- 1) EXPAND ONE EXISTING TREE WELL
  - 2) REMOVE ONE DOT SIGN
  - 3) REMOVE ONE BIKE RACK
  - 4) ADJUST ONE GAS METER BOX TO GRADE
  - 5) ADJUST ONE GAS VALVE TO GRADE
  - 6) ADJUST ONE WATER METER BOX TO GRADE
  - 7) ADJUST ONE TIME WARNER BOX TO GRADE


**CONSTRUCTION:**  
826 - 828 S. LOS ANGELES ST.

**SCOPE OF WORK:**  
1) UPGRADE SIDEWALK TO ADA STANDARD  
2) UPGRADE ONE MID-BLOCK CURB RAMP TO ADA STANDARD

- UTILITIES WORK:**
- 1) RELOCATE ONE BSL PULL BOX
  - 2) RELOCATE ONE DOT PULL BOX

# 2-WEEK CONSTRUCTION SCHEDULE

N.T.S.

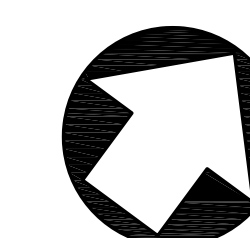

SCALE : NOT TO SCALE

**CITY OF LOS ANGELES**  
VERTICAL CONTROL: [signature]  
 HORIZONTAL CONTROL: [signature]  
 SHEET TITLE: FASHION DISTRICT PHASE II  
 CONSTRUCTION SCHEDULE - 4/24 TO 5/5  
 PROJECT: FASHION DISTRICT PHASE II  
 STREETSCAPE PROJECT  
 ADDRESS: S. LOS ANGELES ST BETWEEN OLYMPIC BLVD AND 7TH ST.

**BUREAU OF STREET SERVICES**  
NO. [ ] REVISION DESCRIPTION [ ] DATE [ ]  
WORK ACCEPTED [ ] SERIAL NO. [ ]  
INDEX NO. [ ]

**DEPARTMENT OF PUBLIC WORKS**  
**NAZARIO SAUCEDA**  
ENGINEERING DIVISION [ ] DIRECTOR [ ] DATE [ ]  
DESIGNED BY: LAWRENCE LIN  
CHECKED BY: NAME [ ]  
APPROVED BY: NAME [ ]  
PROJECT MGR: NAME [ ]

PRINCIPAL CIVIL ENGINEER [ ] DATE: [ ]  
HUGH S. LEE, S.E., C.C.S.

WORK ORDER NO.  
**M0014217**

DRAWING NO.  
**C-13**

SHEET 13 OF

SHEETS