


4/24 TO 4/28
COMPLETED

TBD

5/1 TO 5/5

5/8 TO 5/12

S. LOS ANGELES ST.

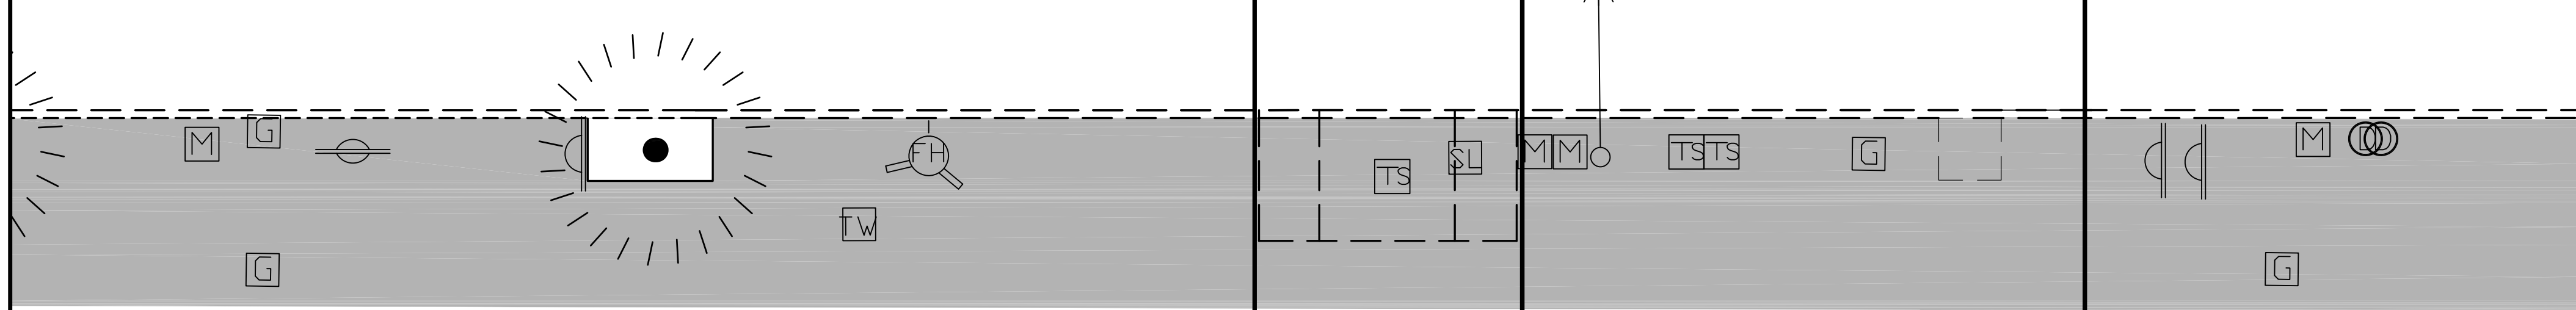

CONSTRUCTION COMPLETED:
828 - 834 S. LOS ANGELES ST.

SCOPE OF WORK COMPLETED:
1) UPGRADED SIDEWALK TO ADA STANDARD

- UTILITIES WORK COMPLETED:
- 1) EXPANDED ONE EXISTING TREE WELL
 - 2) REMOVED ONE DOT SIGN
 - 3) REMOVED ONE BIKE RACK
 - 4) ADJUSTED ONE GAS METER BOX TO GRADE
 - 5) ADJUSTED ONE GAS VALVE TO GRADE
 - 6) ADJUSTED ONE WATER METER BOX TO GRADE
 - 7) ADJUSTED ONE TIME WARNER BOX TO GRADE

CONSTRUCTION:
822 - 824 S. LOS ANGELES ST.

SCOPE OF WORK:
1) UPGRADE SIDEWALK TO ADA STANDARD

- UTILITIES WORK:
- 1) ADJUST ONE WATER VAULT TO GRADE
 - 2) ADJUST ONE WATER METER BOX TO GRADE
 - 3) ADJUST ONE AT&T VAULT TO GRADE
 - 4) ADJUST TWO DOT PULL BOXES TO GRADE
 - 5) ADJUST ONE GAS VALVE TO GRADE


CONSTRUCTION:
820 S. LOS ANGELES ST.

SCOPE OF WORK:
1) UPGRADE SIDEWALK TO ADA STANDARD

- UTILITIES WORK:
- 1) REMOVE 2 DOT SIGNS
 - 2) ADJUST ONE WATER METER BOX TO GRADE
 - 3) ADJUST ONE GAS METER BOX TO GRADE

2-WEEK CONSTRUCTION SCHEDULE

N.T.S.

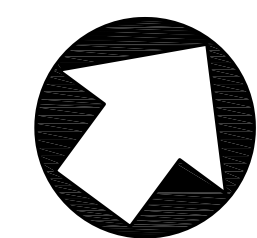


SCALE : NOT TO SCALE



BUREAU OF STREET SERVICES	
NO.	REVISION DESCRIPTION

DATE	
BY	
WORK ACCEPTED	
INDEX NO.	

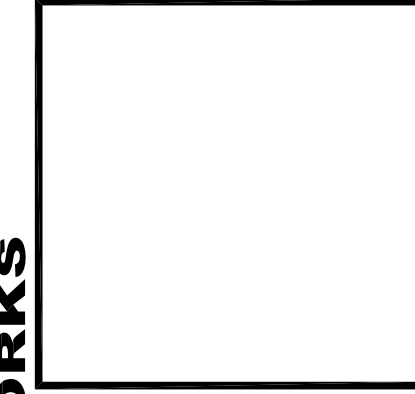

DEPARTMENT OF PUBLIC WORKS	
NAZARIO SAUCEDA	
ENGINEERING DIVISION	DIRECTOR
DESIGNED BY: LAWRENCE LIN	INITIAL
CHECKED BY: NAME	DATE
APPROVED BY: NAME	
PROJECT MGR: NAME	

PRINCIPAL CIVIL ENGINEER	DATE:
HUGH S. LEE, S.E., C.C.S.	

VERTICAL CONTROL : [i]CONTROL	
HORIZONTAL CONTROL : [i]CONTROL	
SHEET TITLE :	FASHION DISTRICT PHASE II
PROJECT :	CONSTRUCTION SCHEDULE - 5/1 TO 5/12
ADDRESS :	FASHION DISTRICT PHASE II
	STREETSCAPE PROJECT
	S. LOS ANGELES ST BETWEEN OLYMPIC
	BLVD AND 7TH ST.

WORK ORDER NO.	M0014217
DRAWING NO.	C-14
SHEET	14
OF	SHEETS