


5/22 TO 5/26
COMPLETED

5/29 TO 6/2

6/5 TO 6/9

S. LOS ANGELES ST.

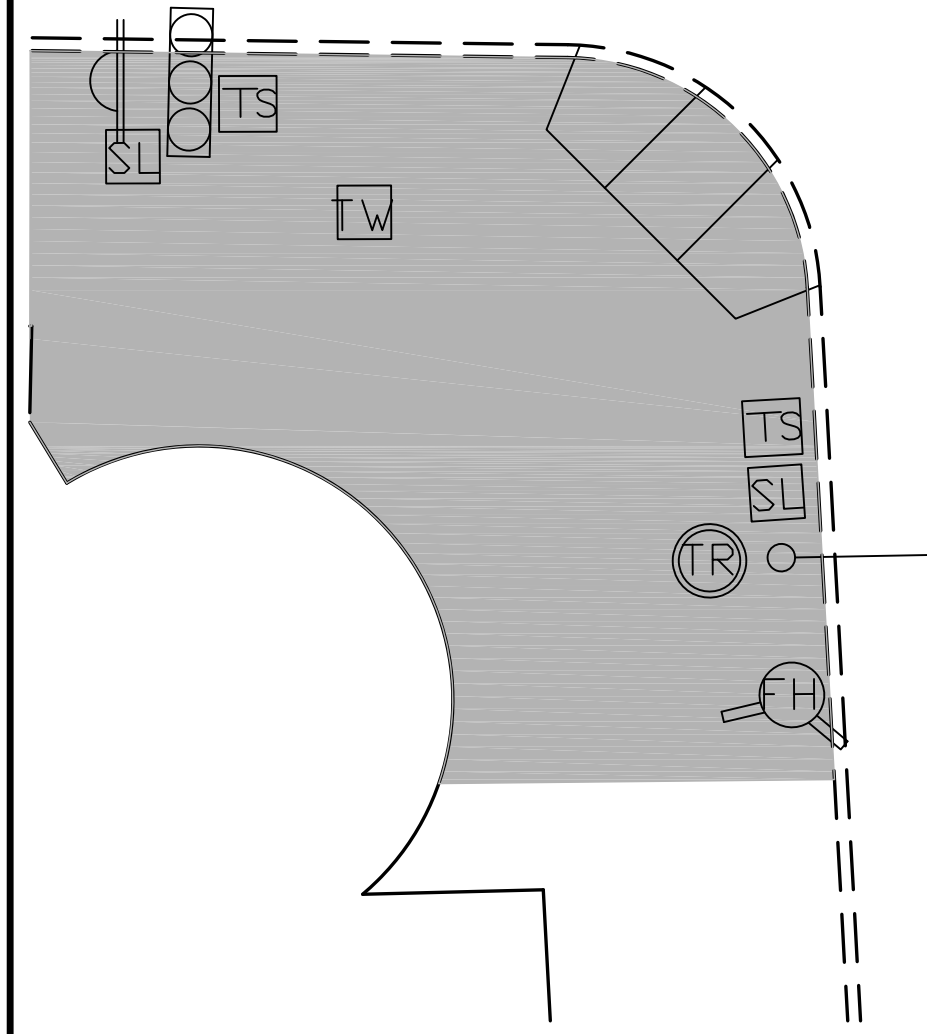

E. 8TH ST.

S. LOS ANGELES ST.

E. 8TH ST.

CONSTRUCTION TO BE COMPLETED ON 5/26:
800 S. LOS ANGELES ST.

SCOPE OF WORK COMPLETED:

- 1) UPGRADED SIDEWALK TO ADA STANDARD
- 2) UPGRADED ONE CURB RAMP TO ADA STANDARD

UTILITIES WORK:

- 1) ADJUSTED TWO STREET LIGHT PULL BOXES TO GRADE
- 2) ADJUSTED TWO TRAFFIC SIGNAL PULL BOXES TO GRADE

CONSTRUCTION:
801-811 S. LOS ANGELES ST.

SCOPE OF WORK:

- 1) REPLACE 100 FEET SECTION OF CURB AND GUTTER
- 2) REMOVE 100 FEET SECTION OF SIDEWALK ADJACENT TO CURB AND GUTTER

UTILITIES WORK:

- 1) ADJUST TWO TRAFFIC SIGNAL PULL BOXES TO GRADE
- 2) ADJUST ONE BSL PULL BOX TO GRADE
- 3) ADJUST ONE WATER METER BOX TO GRADE
- 4) ADJUST TWO VENTILATION HOLES TO GRADE
- 5) EXPAND TWO EXISTING TREE WELLS

CONSTRUCTION:
801 S. LOS ANGELES ST.

SCOPE OF WORK:


- 1) UPGRADE ONE CURB RAMP TO ADA STANDARD
- 2) UPGRADE SIDEWALK TO ADA STANDARD

UTILITIES WORK:

- 1) RELOCATE ONE BSL PULL BOX

2-WEEK CONSTRUCTION SCHEDULE

N.T.S.

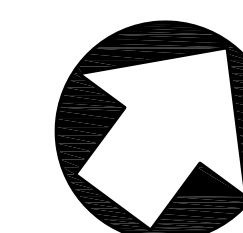

SCALE : NOT TO SCALE

CITY OF LOS ANGELES

BUREAU OF STREET SERVICES

CITY OF LOS ANGELES

VERTICAL CONTROL : []

HORIZONTAL CONTROL : []

SHEET TITLE : FASHION DISTRICT PHASE II
CONSTRUCTION SCHEDULE - 5/29 TO 6/9

PROJECT : FASHION DISTRICT PHASE II
STREETSCAPE PROJECT

ADDRESS : S. LOS ANGELES ST BETWEEN OLYMPIC
BLVD AND 7TH ST.

WORK ORDER NO.
M0014217

DRAWING NO.
C-18

SHEET 18 OF SHEETS

PRINCIPAL CIVIL ENGINEER

DATE:

HUGH S. LEE, S.E., C.C.S.

ENGINEERING DIVISION

DESIGNED BY: LAWRENCE LIN

CHECKED BY: NAME

APPROVED BY: NAME

PROJECT MGR: NAME

DEPARTMENT OF PUBLIC WORKS

NAZARIO SAUCEDA

DIRECTOR

INITIAL

DATE

REVISION DESCRIPTION

DATE

INDEX NO.

NO.

WORK ACCEPTED

SERIAL NO.

BUREAU OF STREET SERVICES

CITY OF LOS ANGELES