
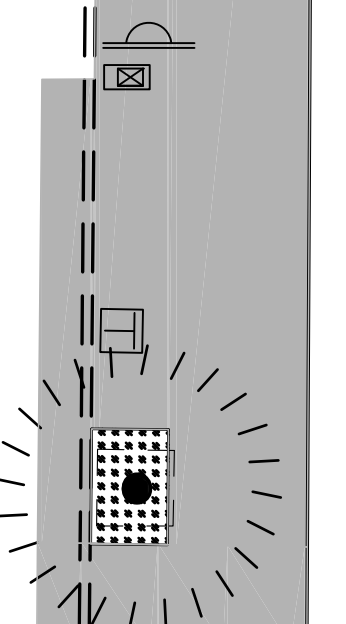
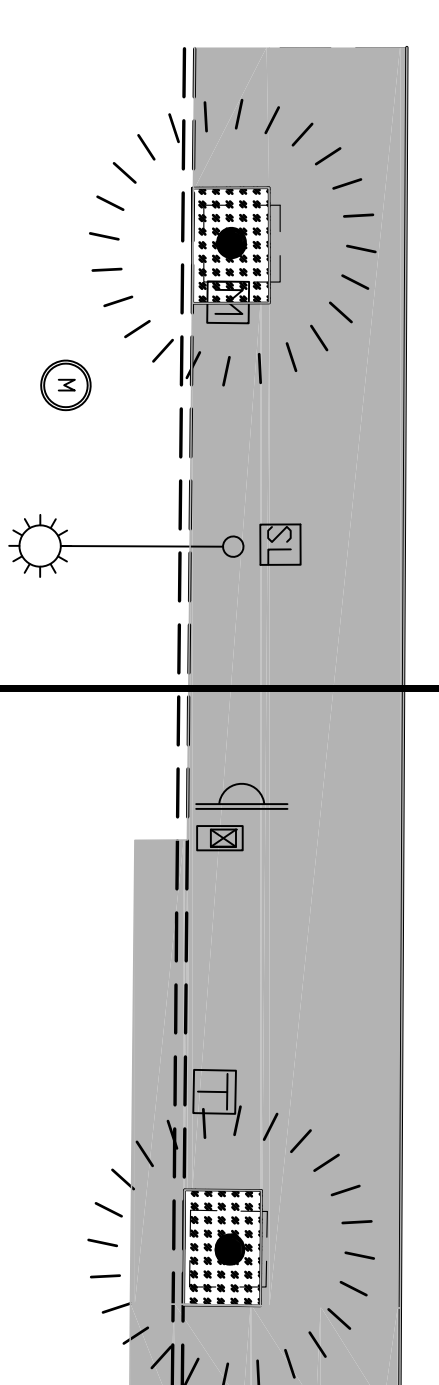


6/5 TO 6/9
COMPLETED

6/19 TO 6/23

6/12 TO 6/16

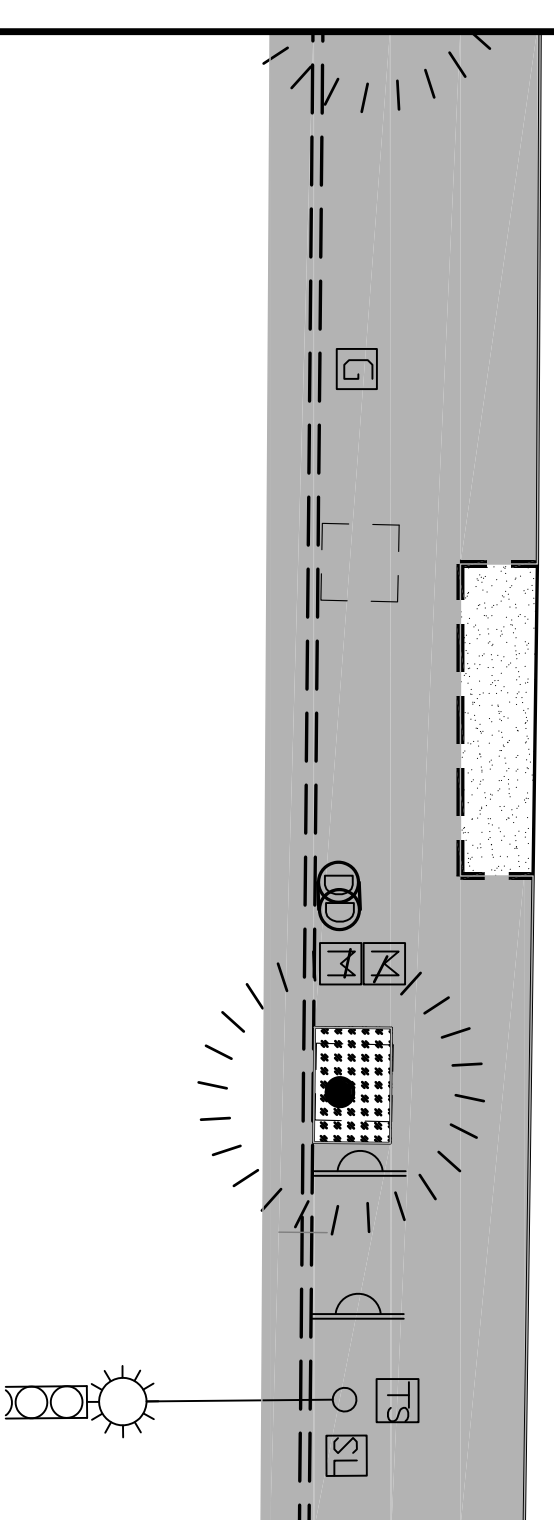

S. LOS ANGELES ST.

CONSTRUCTION TO BE
COMPLETED BY 6/12 :
801 - 807 S. LOS ANGELES ST.

CONSTRUCTION:
811A - 811B S.
LOS ANGELES
ST.

CONSTRUCTION:
809 - 811B S. LOS
ANGELES ST.

SCOPE OF WORK COMPLETED:

- 1) UPGRADED SIDEWALK TO ADA STANDARD
- 2) REPLACED 100 FEET SECTION OF CURB AND GUTTER

SCOPE OF WORK:

- 1) UPGRADED SIDEWALK TO ADA STANDARD

SCOPE OF WORK:

- 1) UPGRADE SIDEWALK TO ADA STANDARD
- 2) REPLACE CURB AND GUTTER

UTILITIES WORK COMPLETED:

- 1) EXPANDED ONE TREE WELL
- 2) ADJUSTED ONE BSL PULL BOX TO GRADE
- 3) ADJUSTED ONE DOT PULL BOX TO GRADE
- 4) ADJUSTED ONE WATER METER BOX TO GRADE
- 5) ADJUSTED TWO GAS VALVES TO GRADE
- 6) ADJUSTED TWO VENTILATION HOLES TO GRADE

UTILITIES WORK:


- 1) EXPAND ONE TREE WELL
- 2) ADJUST ONE BSL PULL BOX TO GRADE
- 3) RELOCATE ONE WATER METER BOX

UTILITIES WORK:

- 1) EXPAND ONE TREE WELL
- 2) ADJUST ONE DOT PULL BOX TO GRADE
- 3) REMOVE ONE PARKING KIOSK

2-WEEK CONSTRUCTION SCHEDULE

N.T.S.

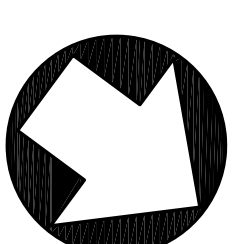

SCALE: NOT TO SCALE

CITY OF LOS ANGELES		DEPARTMENT OF PUBLIC WORKS		BUREAU OF STREET SERVICES																						
VERTICAL CONTROL : [VCONTROL] HORIZONTAL CONTROL : [HCONTROL]	PRINCIPAL CIVIL ENGINEER DATE: _____ HUGH S. LEE, S.E., C.C.S.	NAZARIO SAUCEDA DIRECTOR ENGINEERING DIVISION INITIAL DATE DESIGNED BY: LAWRENCE LIN CHECKED BY: NISHITH DHANDHA APPROVED BY: ROBERT GUTIERREZ APPROVED BY PROJECT MGR: LAWRENCE LIN	<table border="1" style="width: 100%; border-collapse: collapse;"> <thead> <tr> <th>NO.</th> <th>REVISION DESCRIPTION</th> <th>DATE</th> <th>BY</th> </tr> </thead> <tbody> <tr><td> </td><td> </td><td> </td><td> </td></tr> <tr><td> </td><td> </td><td> </td><td> </td></tr> <tr><td> </td><td> </td><td> </td><td> </td></tr> <tr><td> </td><td> </td><td> </td><td> </td></tr> </tbody> </table> WORK ACCEPTED SERIAL NO. _____ INDEX NO. _____	NO.	REVISION DESCRIPTION	DATE	BY																	<table border="1" style="width: 100%; border-collapse: collapse;"> <tr> <td style="text-align: center;">2-WK</td> </tr> <tr> <td style="text-align: center;">SHEET OF SHEETS</td> </tr> </table>	2-WK	SHEET OF SHEETS
NO.	REVISION DESCRIPTION	DATE	BY																							
2-WK																										
SHEET OF SHEETS																										
SHEET TITLE : 2-WEEK LOOK AHEAD - 6/12 TO 6/23 PROJECT : FASHION DISTRICT PHASE II STREETScape PROJECT ADDRESS : S.LOS ANGELES ST BETWEEN OLYMPIC BLVD AND 7TH ST.	WORK ORDER NO. M0014217 DRAWING NO.																									

