
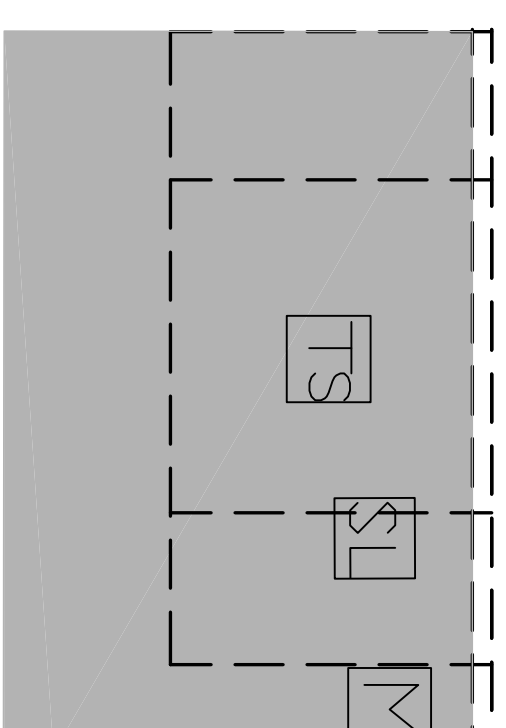
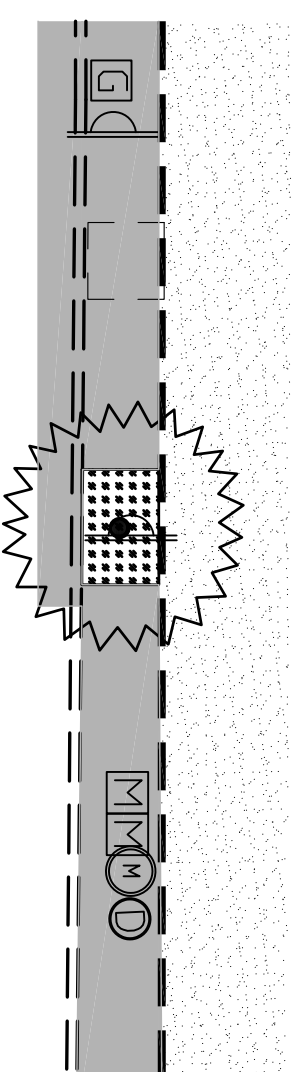


6/12 TO 6/16  
COMPLETED

6/19 TO 6/23

6/26 TO 6/30

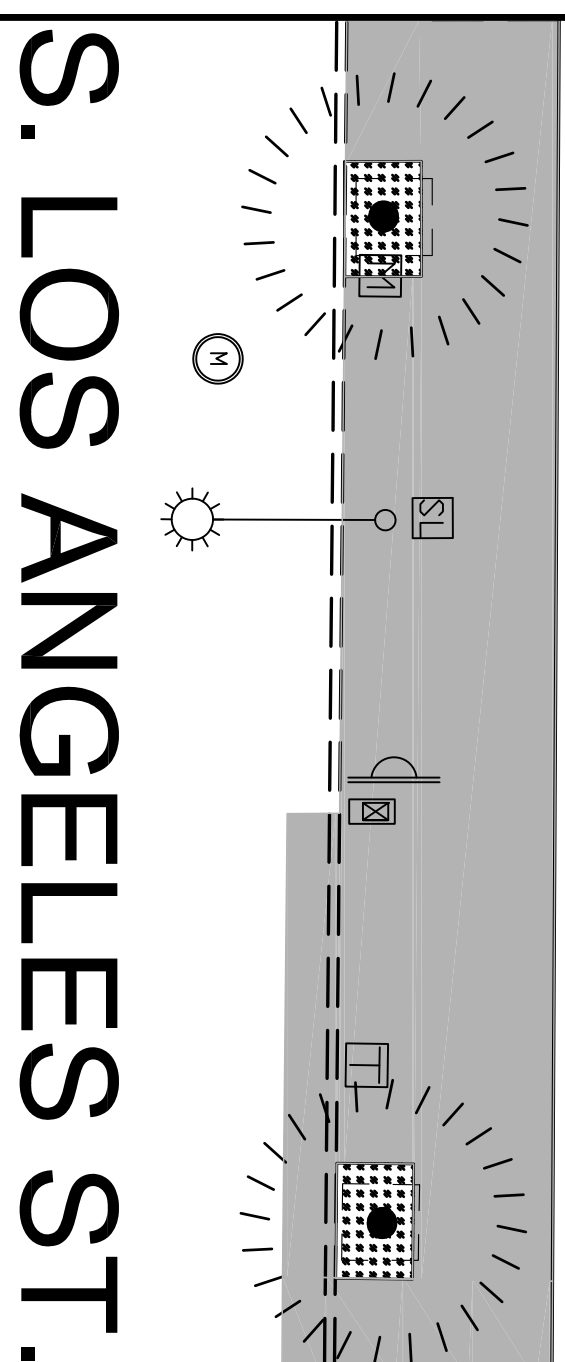

**S. LOS ANGELES ST.**

**S. LOS ANGELES ST.**

**CONSTRUCTION COMPLETED:**  
809 - 811B S. LOS ANGELES ST.

**CONSTRUCTION:**  
817 S. LOS ANGELES ST.

**CONSTRUCTION:**  
828 S. LOS ANGELES ST.

**SCOPE OF WORK COMPLETED:**

- 1) UPGRADED SIDEWALK TO ADA STANDARD
- 2) REPLACED CURB AND GUTTER

**SCOPE OF WORK COMPLETED:**

- 1) REPLACE CONCRETE BETWEEN EXISTING BASEMENT AND CURB
- 2) REPLACE CURB AND GUTTER

**SCOPE OF WORK COMPLETED:**

- 1) UPGRADE ONE CURB RAMP TO ADA STANDARD

**UTILITIES WORK:**

- 1) EXPANDED TWO TREE WELLS
- 2) ADJUSTED ONE BSL PULL BOX TO GRADE
- 3) ADJUSTED ONE DOT PULL BOX TO GRADE
- 4) REMOVED ONE PARKING KIOSK

**UTILITIES WORK:**


- 1) INSTALL ONE NEW TREE WELL

**UTILITIES WORK:**

- 1) RELOCATE ONE DOT PULL BOX
- 2) RELOCATE ONE BSL PULL BOX
- 3) ADJUST ONE WATER VAULT TO GRADE

# 2-WEEK CONSTRUCTION SCHEDULE

N.T.S.

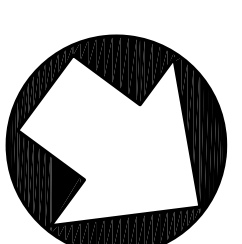

SCALE: NOT TO SCALE

<b>CITY OF LOS ANGELES</b>		<b>DEPARTMENT OF PUBLIC WORKS</b>				<b>BUREAU OF STREET SERVICES</b>																	
VERTICAL CONTROL : [CONTROL] HORIZONTAL CONTROL : [CONTROL]	PRINCIPAL CIVIL ENGINEER  DATE: _____  HUGH S. LEE, S.E., C.C.S.	<b>NAZARIO SAUCEDA</b> DIRECTOR ENGINEERING DIVISION INITIAL DATE DESIGNED BY: LAWRENCE LIN CHECKED BY: NISHITH DHANDHA APPROVED BY: ROBERT GUTIERREZ APPROVED BY PROJECT MGR: LAWRENCE LIN				<table border="1" style="width: 100%; border-collapse: collapse;"> <thead> <tr> <th>NO.</th> <th>REVISION DESCRIPTION</th> <th>DATE</th> <th>BY</th> </tr> </thead> <tbody> <tr><td> </td><td> </td><td> </td><td> </td></tr> <tr><td> </td><td> </td><td> </td><td> </td></tr> <tr><td> </td><td> </td><td> </td><td> </td></tr> </tbody> </table> WORK ACCEPTED SERIAL NO. _____  INDEX NO. _____	NO.	REVISION DESCRIPTION	DATE	BY													 BUREAU OF STREET SERVICES DEPARTMENT OF PUBLIC WORKS CITY OF LOS ANGELES
NO.	REVISION DESCRIPTION	DATE	BY																				
SHEET TITLE : 2-WEEK LOOK AHEAD - 6/19 TO 6/30 PROJECT : FASHION DISTRICT PHASE II STREETScape PROJECT ADDRESS : S.LOS ANGELES ST BETWEEN OLYMPIC BLVD AND 7TH ST.	WORK ORDER NO. M0014217 DRAWING NO.	<b>2-WK</b> SHEET OF SHEETS																					