


6/19 TO 6/30

7/3 TO 7/7
(SHORT WEEK)

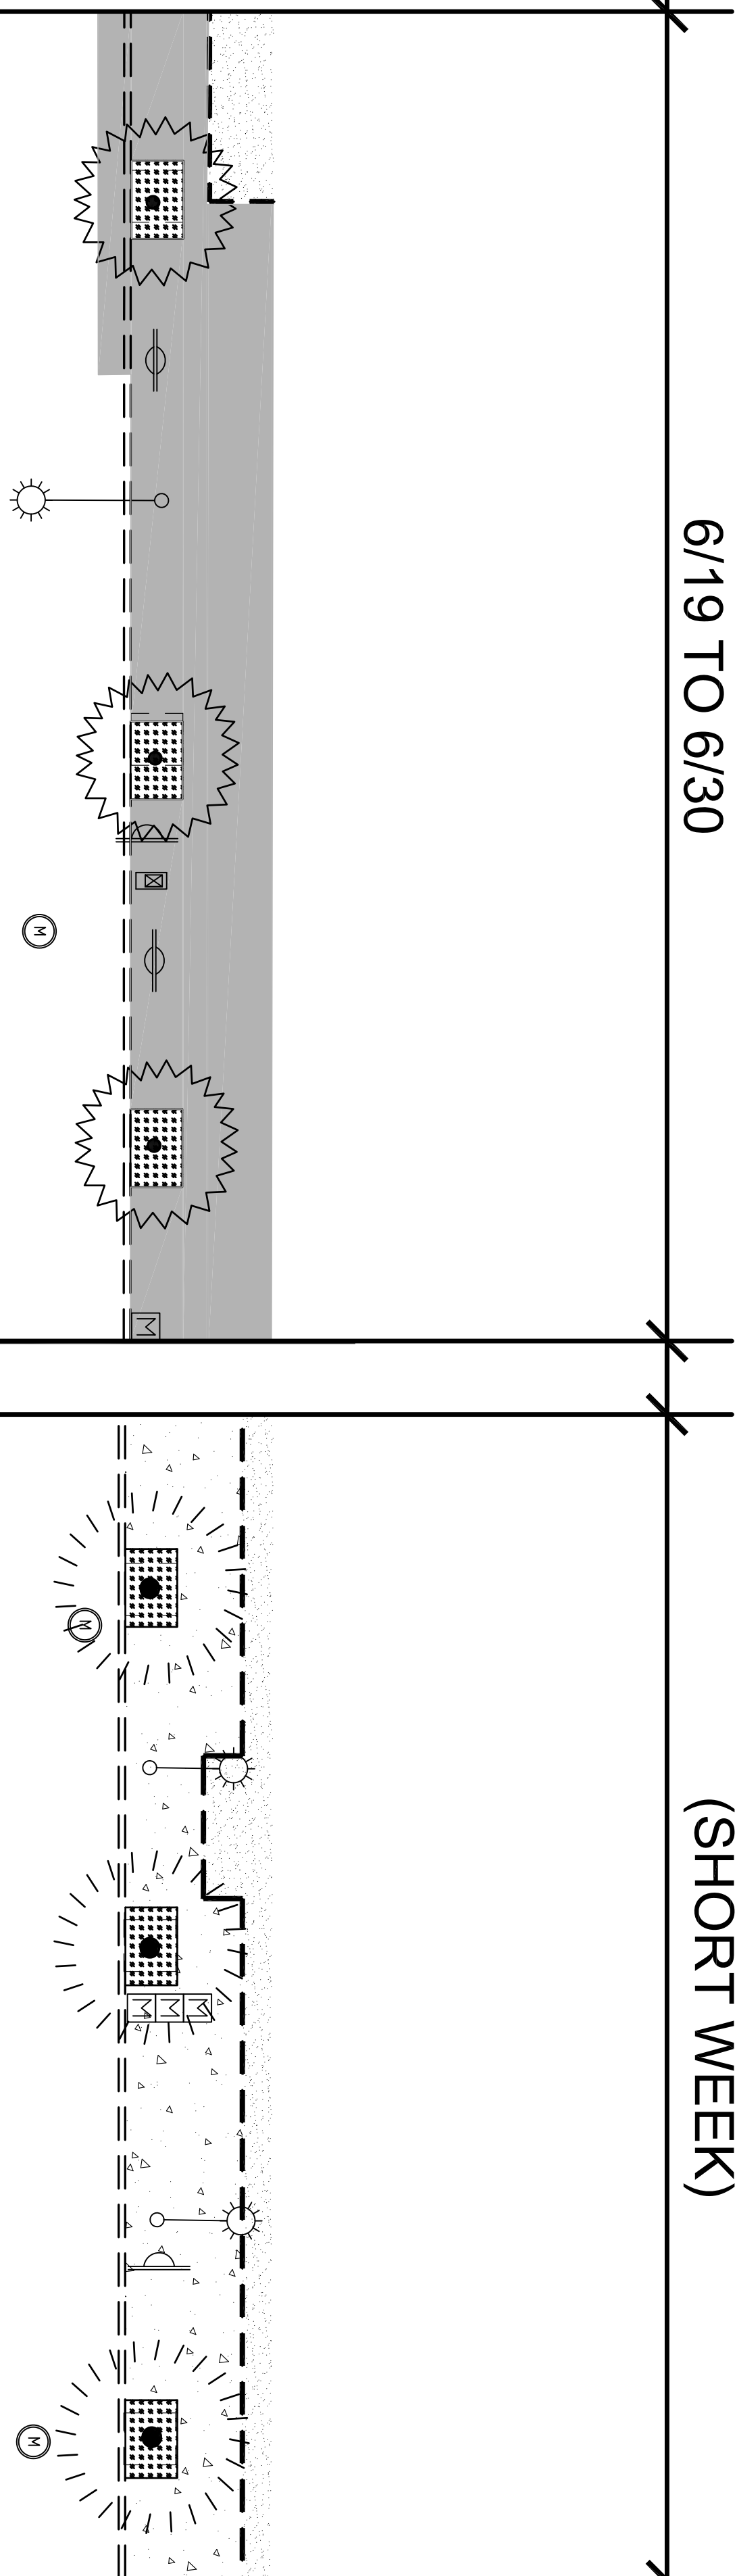

S. LOS ANGELES ST.

CONSTRUCTION:
829 - 839 S. LOS ANGELES ST.

SCOPE OF WORK:
1) UPGRADE SIDEWALK TO ADA STANDARD
2) REPLACE CURB AND GUTTER


UTILITIES WORK:
1) INSTALL TWO TREE WELLS
2) ADJUST ONE WATER METER BOX TO GRADE
3) REMOVED ONE PARKING KIOSK
4) REMOVE TWO BIKE RACKS

CONSTRUCTION:
NEW MART BUILDING

UTILITIES WORK:
1) EXPAND THREE TREE WELLS

2-WEEK CONSTRUCTION SCHEDULE

N.T.S.

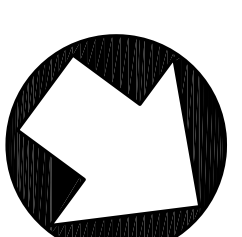

SCALE: NOT TO SCALE

CITY OF LOS ANGELES		DEPARTMENT OF PUBLIC WORKS			BUREAU OF STREET SERVICES																		
VERTICAL CONTROL : [VCONTROL] HORIZONTAL CONTROL : [HCONTROL]		NAZARIO SAUCEDA DIRECTOR ENGINEERING DIVISION INITIAL DATE			<table border="1"> <thead> <tr> <th>NO.</th> <th>REVISION DESCRIPTION</th> <th>DATE</th> <th>BY</th> </tr> </thead> <tbody> <tr><td> </td><td> </td><td> </td><td> </td></tr> <tr><td> </td><td> </td><td> </td><td> </td></tr> <tr><td> </td><td> </td><td> </td><td> </td></tr> </tbody> </table>			NO.	REVISION DESCRIPTION	DATE	BY												
NO.	REVISION DESCRIPTION	DATE	BY																				
SHEET TITLE : 2-WEEK LOOK AHEAD - 6/26 TO 7/7 PROJECT : FASHION DISTRICT PHASE II STREETScape PROJECT ADDRESS : S.LOS ANGELES ST BETWEEN OLYMPIC BLVD AND 7TH ST.		DESIGNED BY: LAWRENCE LIN CHECKED BY: NISHITH DHANDHA APPROVED BY: ROBERT GUTIERREZ APPROVED BY PROJECT MGR: LAWRENCE LIN			WORK ACCEPTED SERIAL NO. INDEX NO.																		
WORK ORDER NO. M0014217 DRAWING NO.		PRINCIPAL CIVIL ENGINEER DATE: _____ HUGH S. LEE, S.E., C.C.S.																					

2-WK
OF SHEETS