


7/24 TO 8/4

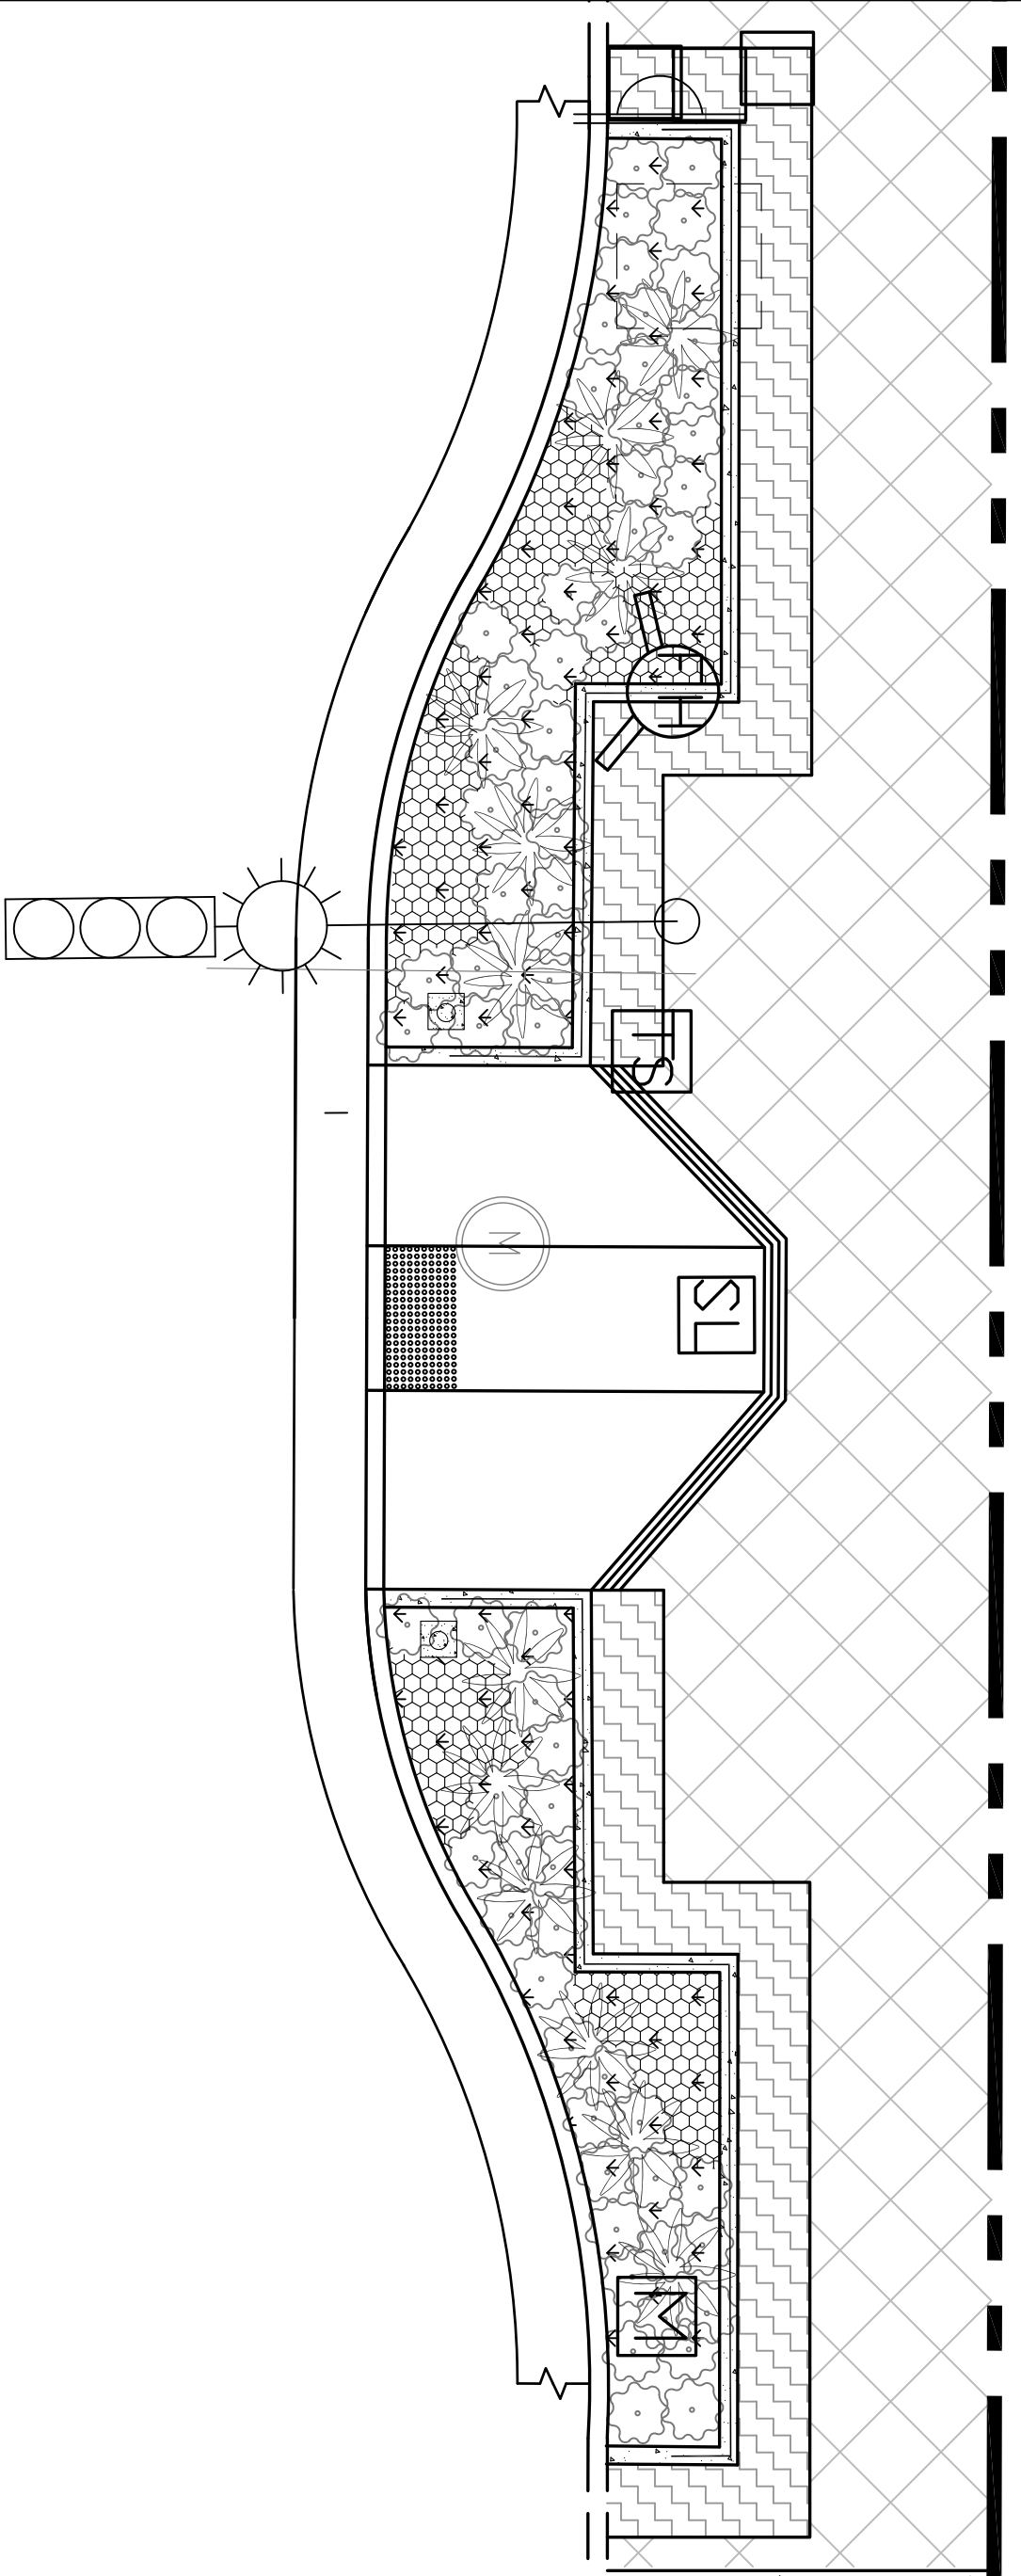


### S. LOS ANGELES ST.

**CONSTRUCTION:**  
 823 - 829 S. LOS ANGELES ST.

- SCOPE OF WORK:**
- 1) CONSTRUCT ONE LANDSCAPE MID-BLOCK BUMP OUT
  - 2) CONSTRUCT ONE CURB RAMP
  - 3) CONSTRUCT NEW CURB AND GUTTER
- UTILITIES WORK :**
- 1) RELOCATE ONE FIRE HYDRANT (BY LADWP)
  - 2) RELOCATE ONE WATER METER (BY LADWP)
  - 3) RELOCATE ONE BSL PULL BOX (BY BSL)
  - 4) ADJUST ONE DOT PULL BOX TO GRADE

# 2-WEEK CONSTRUCTION SCHEDULE

N.T.S.

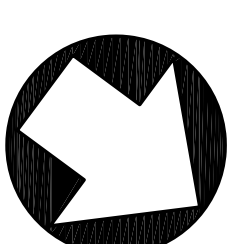

SCALE: NOT TO SCALE

<b>CITY OF LOS ANGELES</b>		<b>DEPARTMENT OF PUBLIC WORKS</b>			<b>BUREAU OF STREET SERVICES</b>																										
VERTICAL CONTROL : [VCONTROL] HORIZONTAL CONTROL : [HCONTROL]	PRINCIPAL CIVIL ENGINEER  DATE: _____  HUGH S. LEE, S.E., C.C.S.	<b>NAZARIO SAUCEDA</b> DIRECTOR ENGINEERING DIVISION INITIAL DATE DESIGNED BY: LAWRENCE LIN CHECKED BY: NISHITH DHANDHA APPROVED BY: ROBERT GUTIERREZ APPROVED BY PROJECT MGR: LAWRENCE LIN	<table border="1" style="width: 100%; border-collapse: collapse;"> <thead> <tr> <th style="width: 5%;">NO.</th> <th style="width: 70%;">REVISION DESCRIPTION</th> <th style="width: 10%;">DATE</th> <th style="width: 15%;">BY</th> </tr> </thead> <tbody> <tr><td> </td><td> </td><td> </td><td> </td></tr> <tr><td> </td><td> </td><td> </td><td> </td></tr> <tr><td> </td><td> </td><td> </td><td> </td></tr> <tr><td> </td><td> </td><td> </td><td> </td></tr> </tbody> </table>		NO.	REVISION DESCRIPTION	DATE	BY																	<table border="1" style="width: 100%; border-collapse: collapse;"> <tr> <td style="width: 70%;">WORK ACCEPTED</td> <td style="width: 30%;">SERIAL NO.</td> </tr> <tr> <td colspan="2">INDEX NO.</td> </tr> </table>			WORK ACCEPTED	SERIAL NO.	INDEX NO.	
NO.	REVISION DESCRIPTION	DATE	BY																												
WORK ACCEPTED	SERIAL NO.																														
INDEX NO.																															
SHEET TITLE : 2-WEEK LOOK AHEAD - 7/24 TO 8/4	PROJECT : FASHION DISTRICT PHASE II STREETScape PROJECT																														
ADDRESS: S.LOS ANGELES ST BETWEEN OLYMPIC BLVD AND 7TH ST.	WORK ORDER NO. <b>M0014217</b> DRAWING NO.		<b>2-WK</b> SHEET OF SHEETS																												