


9/4 TO 9/15

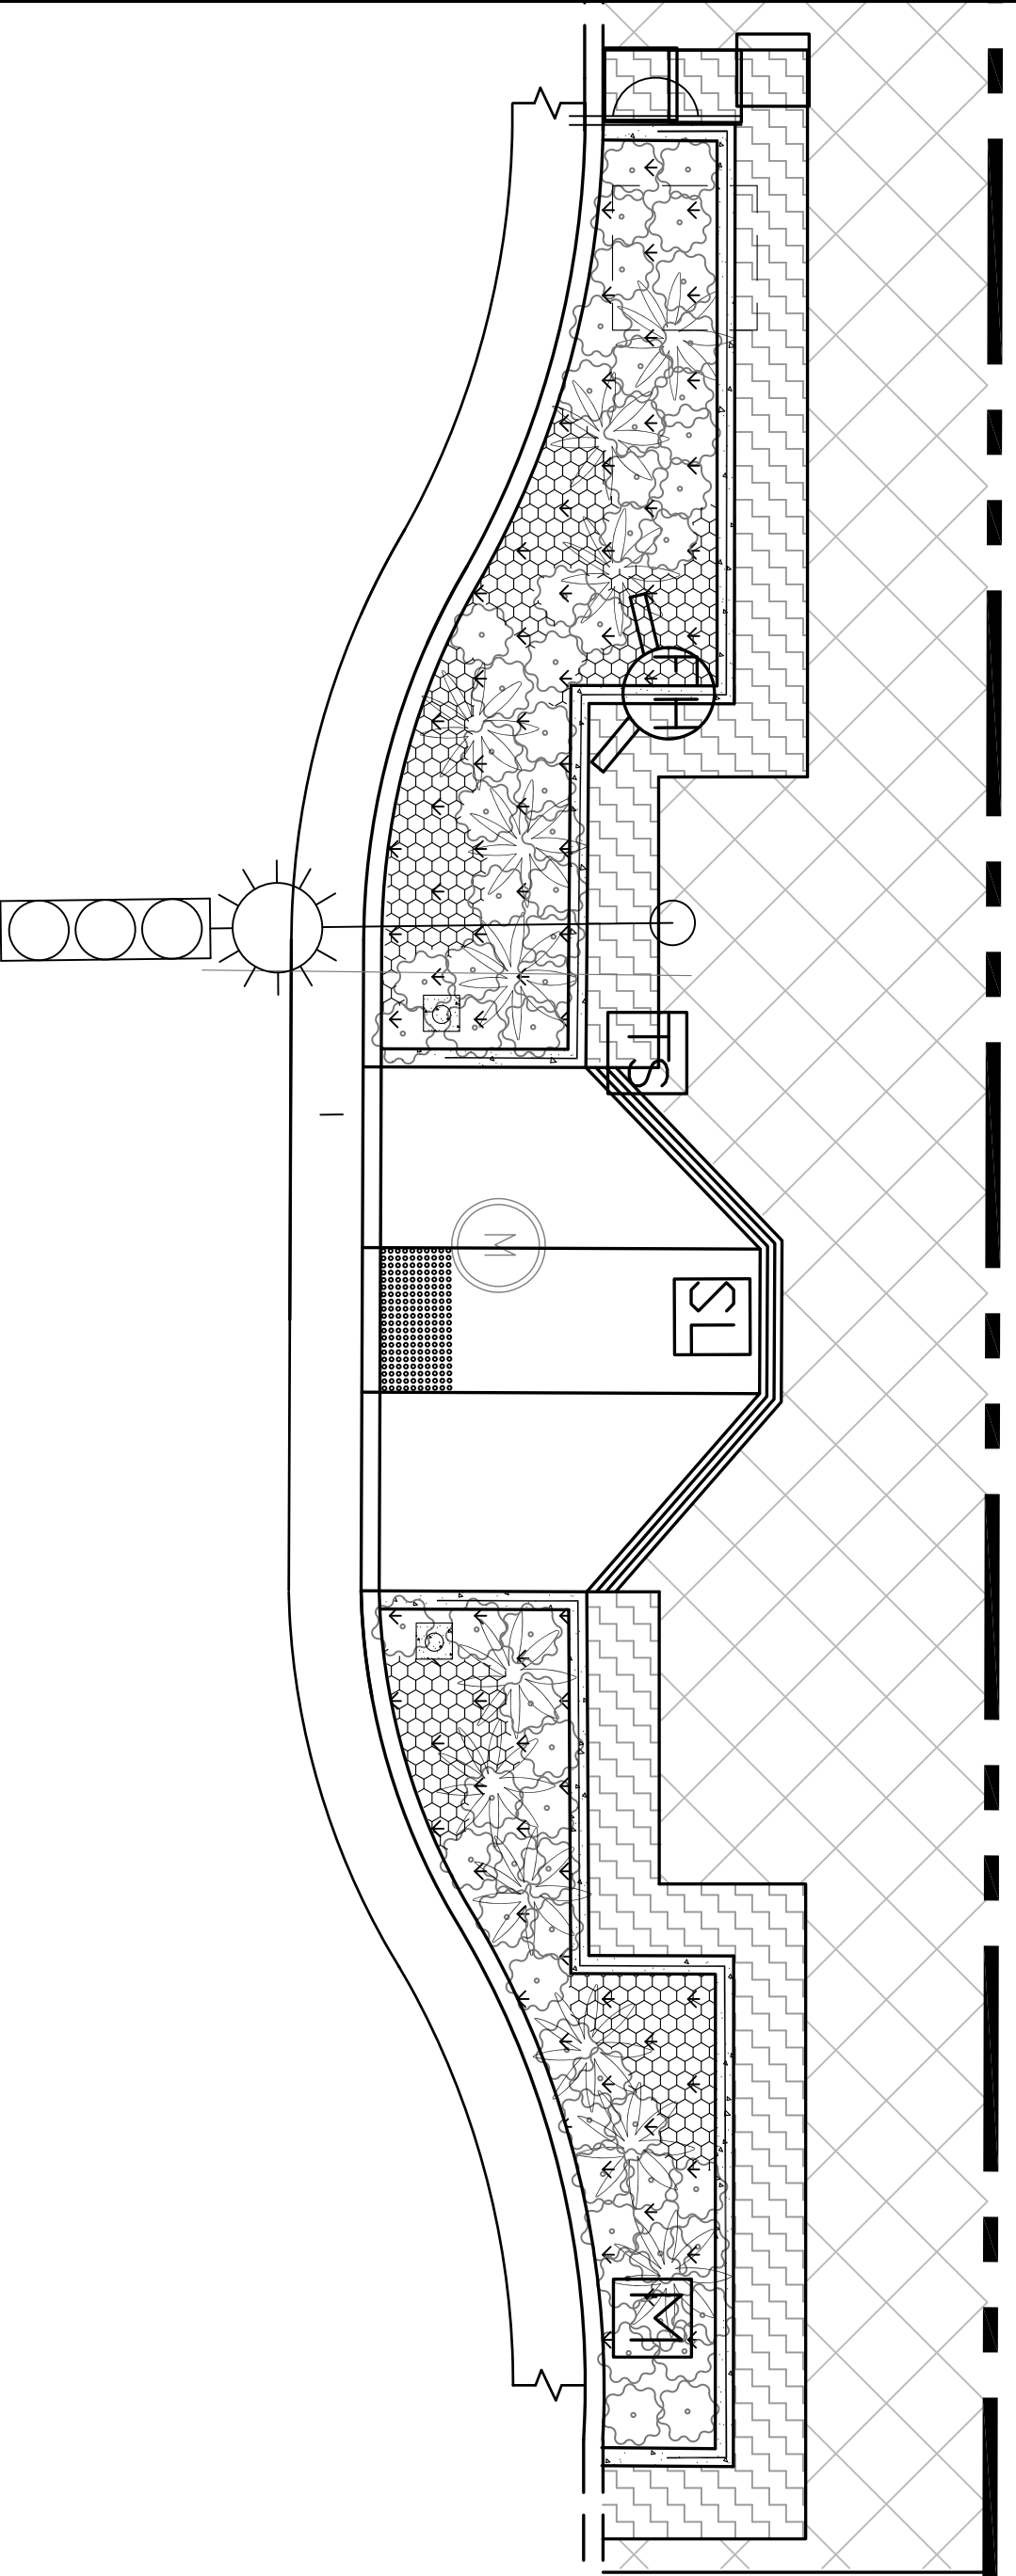

S. LOS ANGELES ST.

CONSTRUCTION :
823 - 829 S. LOS ANGELES ST.

SCOPE OF WORK COMPLETED:

- 1) CONSTRUCTED NEW DECORATIVE PAVERS (RIGHT HALF)
- 2) CONSTRUCTED ONE NEW CURB RAMP
- 3) CONSTRUCTED NEW CURB AND GUTTER

UTILITIES WORK COMPLETED:


- 1) RELOCATED ONE BSL PULL BOX (BY BSL)

SCOPE OF WORK TO BE COMPLETED:

- 1) CONSTRUCT NEW DECORATIVE PAVERS (LEFT HALF)
- 2) CONSTRUCT NEW DECORATIVE SIDEWALK

2-WEEK CONSTRUCTION SCHEDULE

N.T.S.

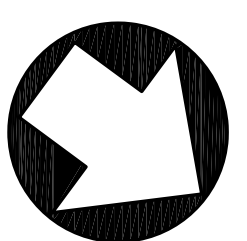

SCALE : NOT TO SCALE

CITY OF LOS ANGELES		DEPARTMENT OF PUBLIC WORKS				BUREAU OF STREET SERVICES																
WORK ORDER NO. M0014217 DRAWING NO. 2-WK	VERTICAL CONTROL : (NCONTROL) HORIZONTAL CONTROL : (HCONTROL) SHEET TITLE : 2-WEEK LOOK AHEAD - 9/4 TO 9/15 PROJECT : FASHION DISTRICT PHASE II STREETScape PROJECT ADDRESS : S.LOS ANGELES ST BETWEEN OLYMPIC BLVD AND 7TH ST.	PRINCIPAL CIVIL ENGINEER DATE: _____ HUGH S. LEE, S.E., C.C.S.	NAZARIO SAUCEDA DIRECTOR ENGINEERING DIVISION INITIAL DATE DESIGNED BY: LAWRENCE LIN CHECKED BY: NISHITH DHANDHA APPROVED BY: ROBERT GUTIERREZ APPROVED BY PROJECT MGR: LAWRENCE LIN		<table border="1" style="width: 100%; border-collapse: collapse;"> <thead> <tr> <th>NO.</th> <th>REVISION DESCRIPTION</th> <th>DATE</th> <th>BY</th> </tr> </thead> <tbody> <tr> <td> </td> <td> </td> <td> </td> <td> </td> </tr> </tbody> </table> WORK ACCEPTED SERIAL NO. INDEX NO.	NO.	REVISION DESCRIPTION	DATE	BY													 BUREAU OF STREET SERVICES DEPARTMENT OF PUBLIC WORKS CITY OF LOS ANGELES
NO.	REVISION DESCRIPTION	DATE	BY																			