


10/23 TO 10/27

10/30 TO 11/10

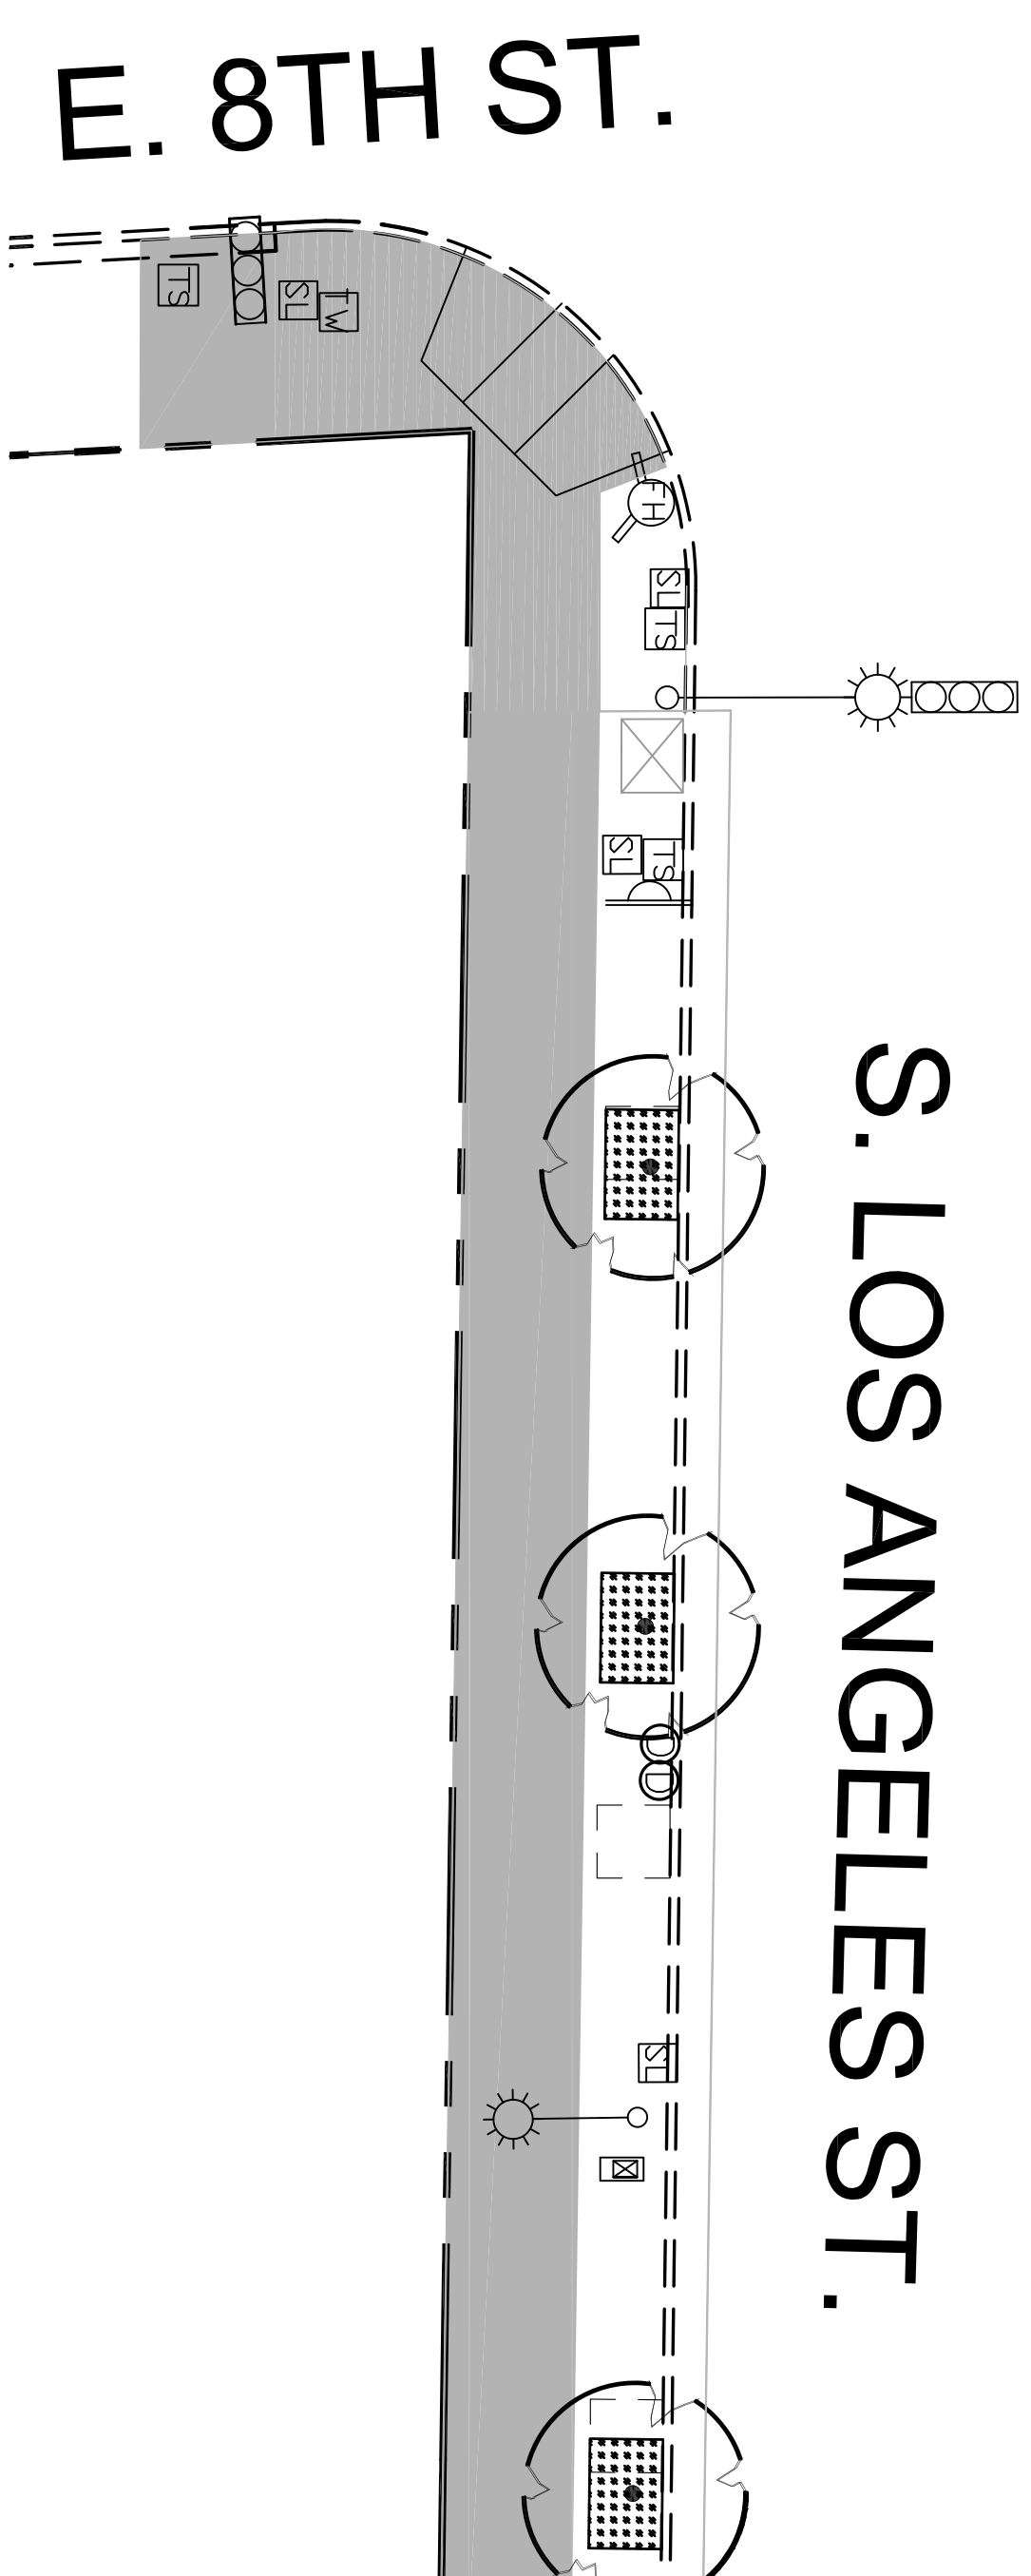

S. LOS ANGELES ST.

E. 8TH ST.

CONSTRUCTION COMPLETED :  
772 - 768 S. LOS ANGELES ST.

SCOPE OF WORK COMPLETED:

- 1) UPGRADE ONE CURB RAMP TO ADA STANDARD
- 2) CONSTRUCTED NEW CURB AND GUTTER
- 3) CONSTRUCTED PART OF SIDEWALK ADJACENT TO PROPERTY LINE

UTILITIES WORK COMPLETED:


- 1) ADJUSTED ONE DOT PULL BOX TO GRADE
- 2) ADJUSTED ONE BSL PULL BOX TO GRADE
- 3) ADJUST ONE TIME WARNER PULL BOX TO GRADE

SCOPE OF WORK TO BE COMPLETED:

- 1) CONSTRUCT PART OF SIDEWALK ADJACENT TO CURB AND GUTTER

UTILITIES WORK TO BE COMPLETED:

- 1) INSTALL THREE TREE WELLS
- 2) ADJUST THREE BSL PULL BOXES TO GRADE
- 3) ADJUST TWO DOT PULL BOXES TO GRADE

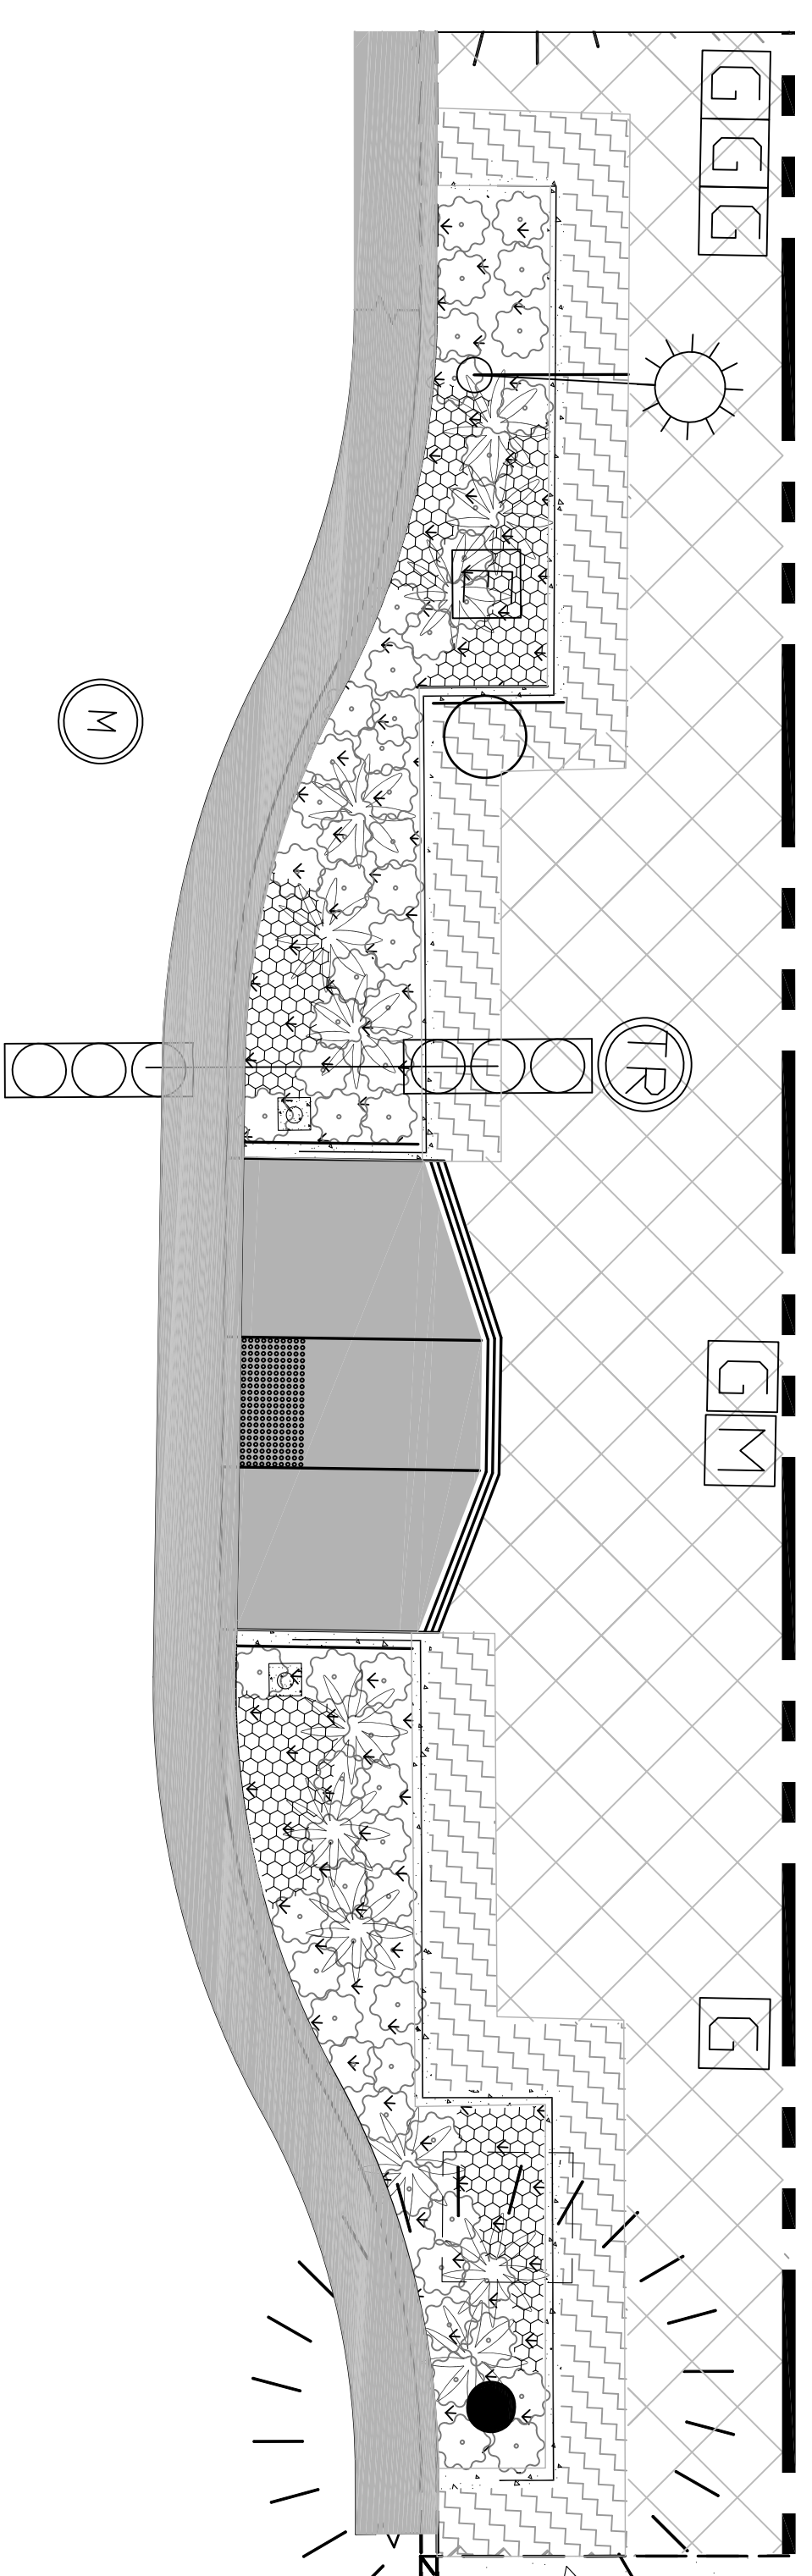

S. LOS ANGELES ST.


CONSTRUCTION :  
729 - 737 S. LOS ANGELES ST.

SCOPE OF WORK:

- 1) CONSTRUCT NEW CURB AND GUTTER
- 2) CONSTRUCT ONE ADA ACCESS RAMP

# 2-WEEK CONSTRUCTION SCHEDULE

N.T.S.

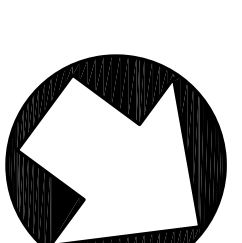

SCALE: NOT TO SCALE

<b>CITY OF LOS ANGELES</b>		<b>DEPARTMENT OF PUBLIC WORKS</b>		<b>BUREAU OF STREET SERVICES</b>																															
VERTICAL CONTROL : [CONTROL] HORIZONTAL CONTROL : [CONTROL]	PRINCIPAL CIVIL ENGINEER  DATE: _____  HUGH S. LEE, S.E., C.C.S.	<b>NAZARIO SAUCEDA</b> DIRECTOR ENGINEERING DIVISION INITIAL DATE DESIGNED BY: LAWRENCE LIN CHECKED BY: NISHITH DHANDHA APPROVED BY: ROBERT GUTIERREZ APPROVED BY PROJECT MGR: LAWRENCE LIN																																	
SHEET TITLE : 2-WEEK LOOK AHEAD - 10/30 TO 11/10  PROJECT : FASHION DISTRICT PHASE II STREETSCAPE PROJECT  ADDRESS: S.LOS ANGELES ST BETWEEN OLYMPIC BLVD AND 7TH ST.																																			
WORK ORDER NO. <b>M0014217</b>  DRAWING NO. <b>2-WK</b>																																			
				<table border="1" style="width: 100%; border-collapse: collapse;"> <thead> <tr> <th style="width: 5%;">NO.</th> <th style="width: 75%;">REVISION DESCRIPTION</th> <th style="width: 10%;">DATE</th> <th style="width: 10%;">BY</th> </tr> </thead> <tbody> <tr><td> </td><td> </td><td> </td><td> </td></tr> <tr><td> </td><td> </td><td> </td><td> </td></tr> <tr><td> </td><td> </td><td> </td><td> </td></tr> <tr><td> </td><td> </td><td> </td><td> </td></tr> </tbody> </table> INDEX NO.	NO.	REVISION DESCRIPTION	DATE	BY																	<table border="1" style="width: 100%; border-collapse: collapse;"> <thead> <tr> <th style="width: 80%;">WORK ACCEPTED</th> <th style="width: 20%;">SERIAL NO.</th> </tr> </thead> <tbody> <tr><td> </td><td> </td></tr> <tr><td> </td><td> </td></tr> <tr><td> </td><td> </td></tr> <tr><td> </td><td> </td></tr> </tbody> </table>	WORK ACCEPTED	SERIAL NO.								
NO.	REVISION DESCRIPTION	DATE	BY																																
WORK ACCEPTED	SERIAL NO.																																		
				BUREAU OF STREET SERVICES DEPARTMENT OF PUBLIC WORKS CITY OF LOS ANGELES																															