


11/20 TO 11/24  
SHORT WEEK

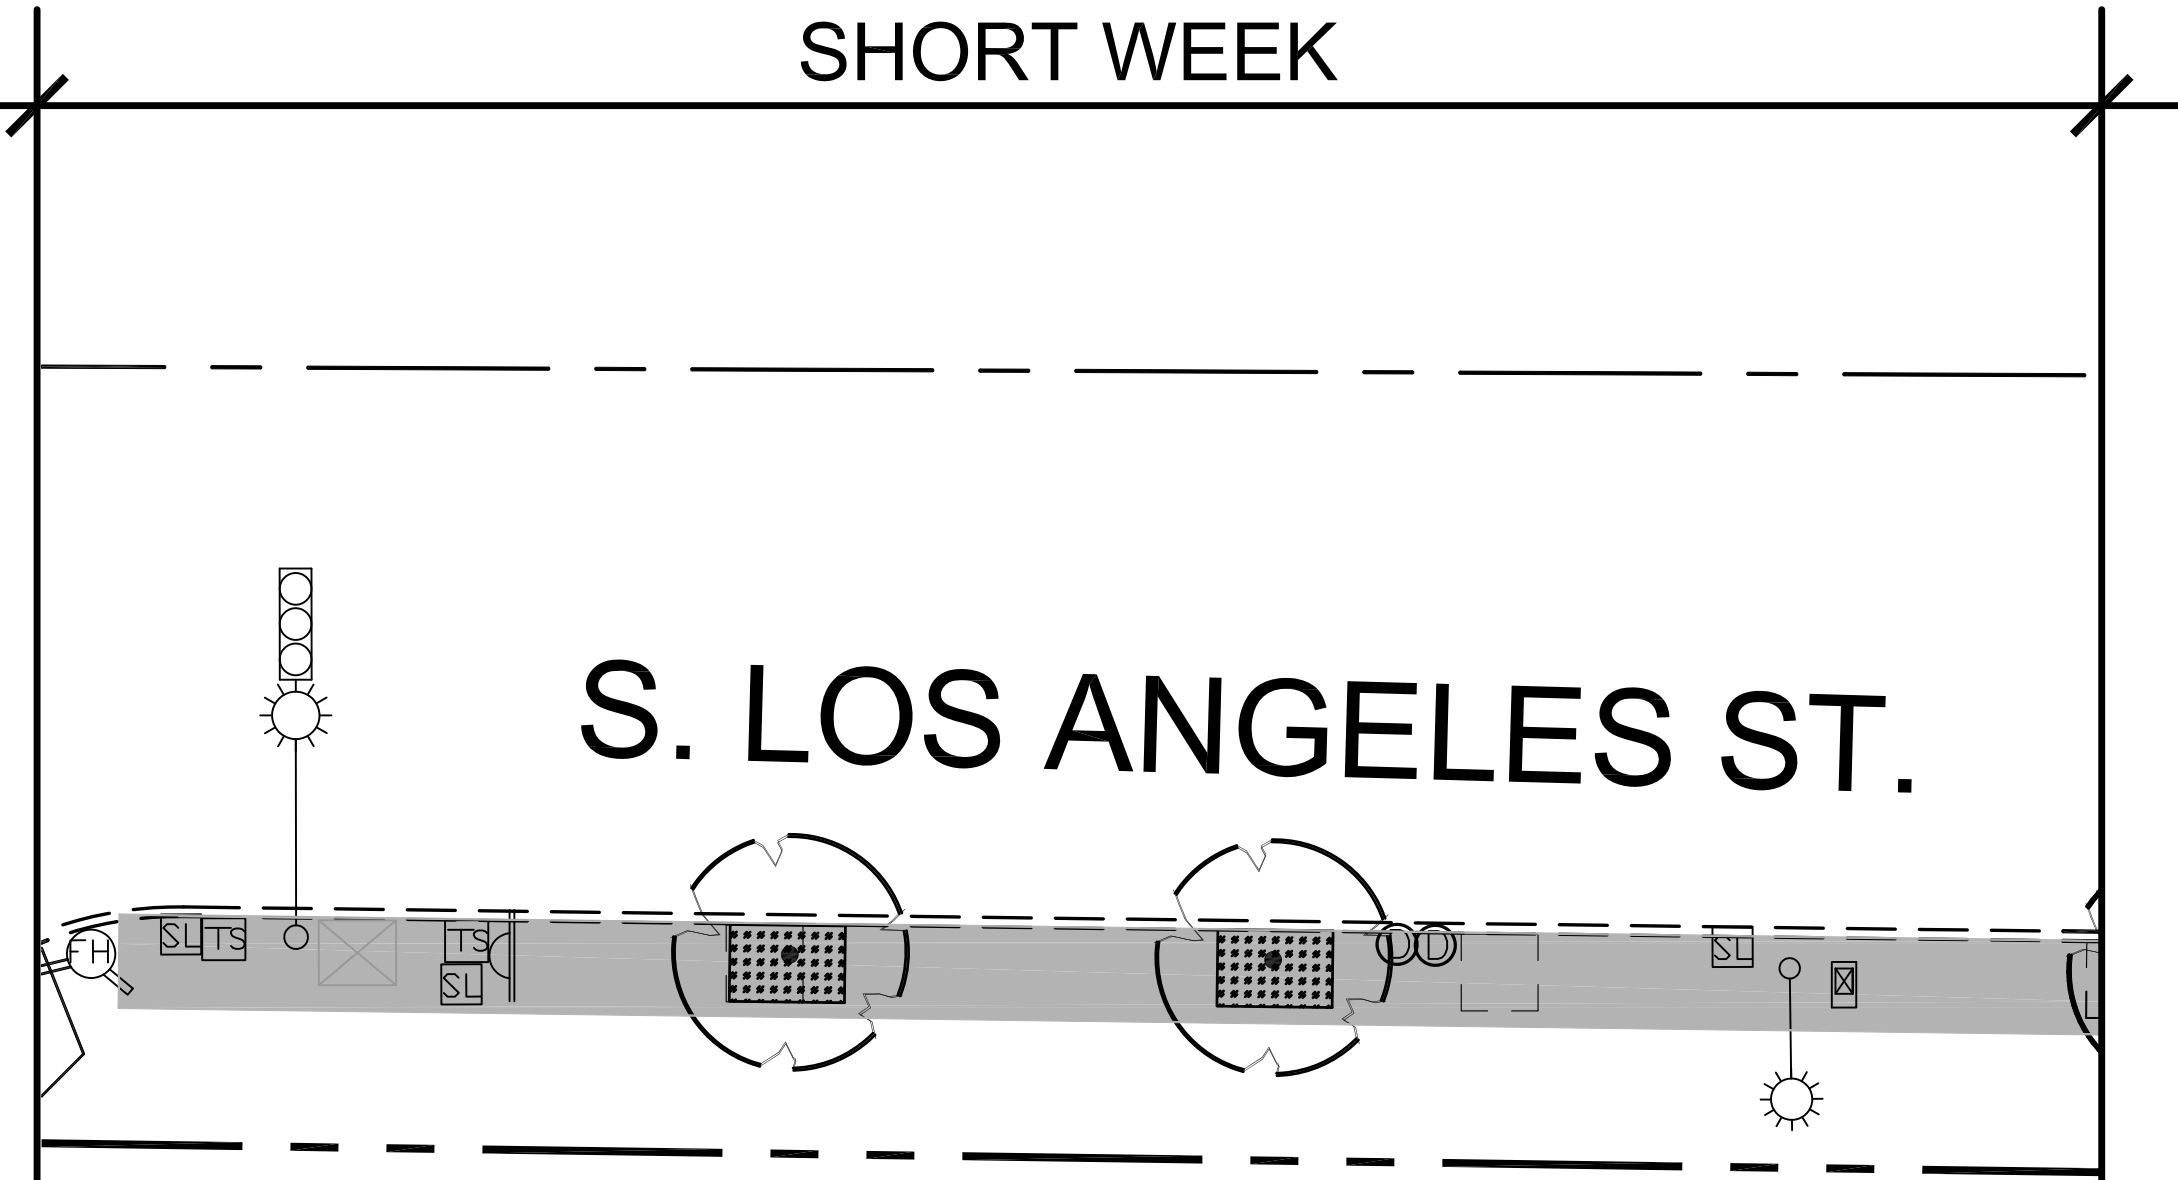

### S. LOS ANGELES ST.

CONSTRUCTION :  
758 - 768 S. LOS ANGELES ST.


SCOPE OF WORK TO BE COMPLETED BY 11/17:

- 1) CONSTRUCT PART OF SIDEWALK ADJACENT TO CURB AND GUTTER

UTILITIES WORK TO BE COMPLETED BY 11/17:

- 1) ADJUST TWO BSL PULL BOXES TO GRADE
- 2) ADJUST ONE DOT PULL BOX TO GRADE
- 3) ADJUST TWO DWP VENTILLATION HOLE TO GRADE
- 4) INSTALL TWO TREE GRATE FRAME

11/27 TO 12/1

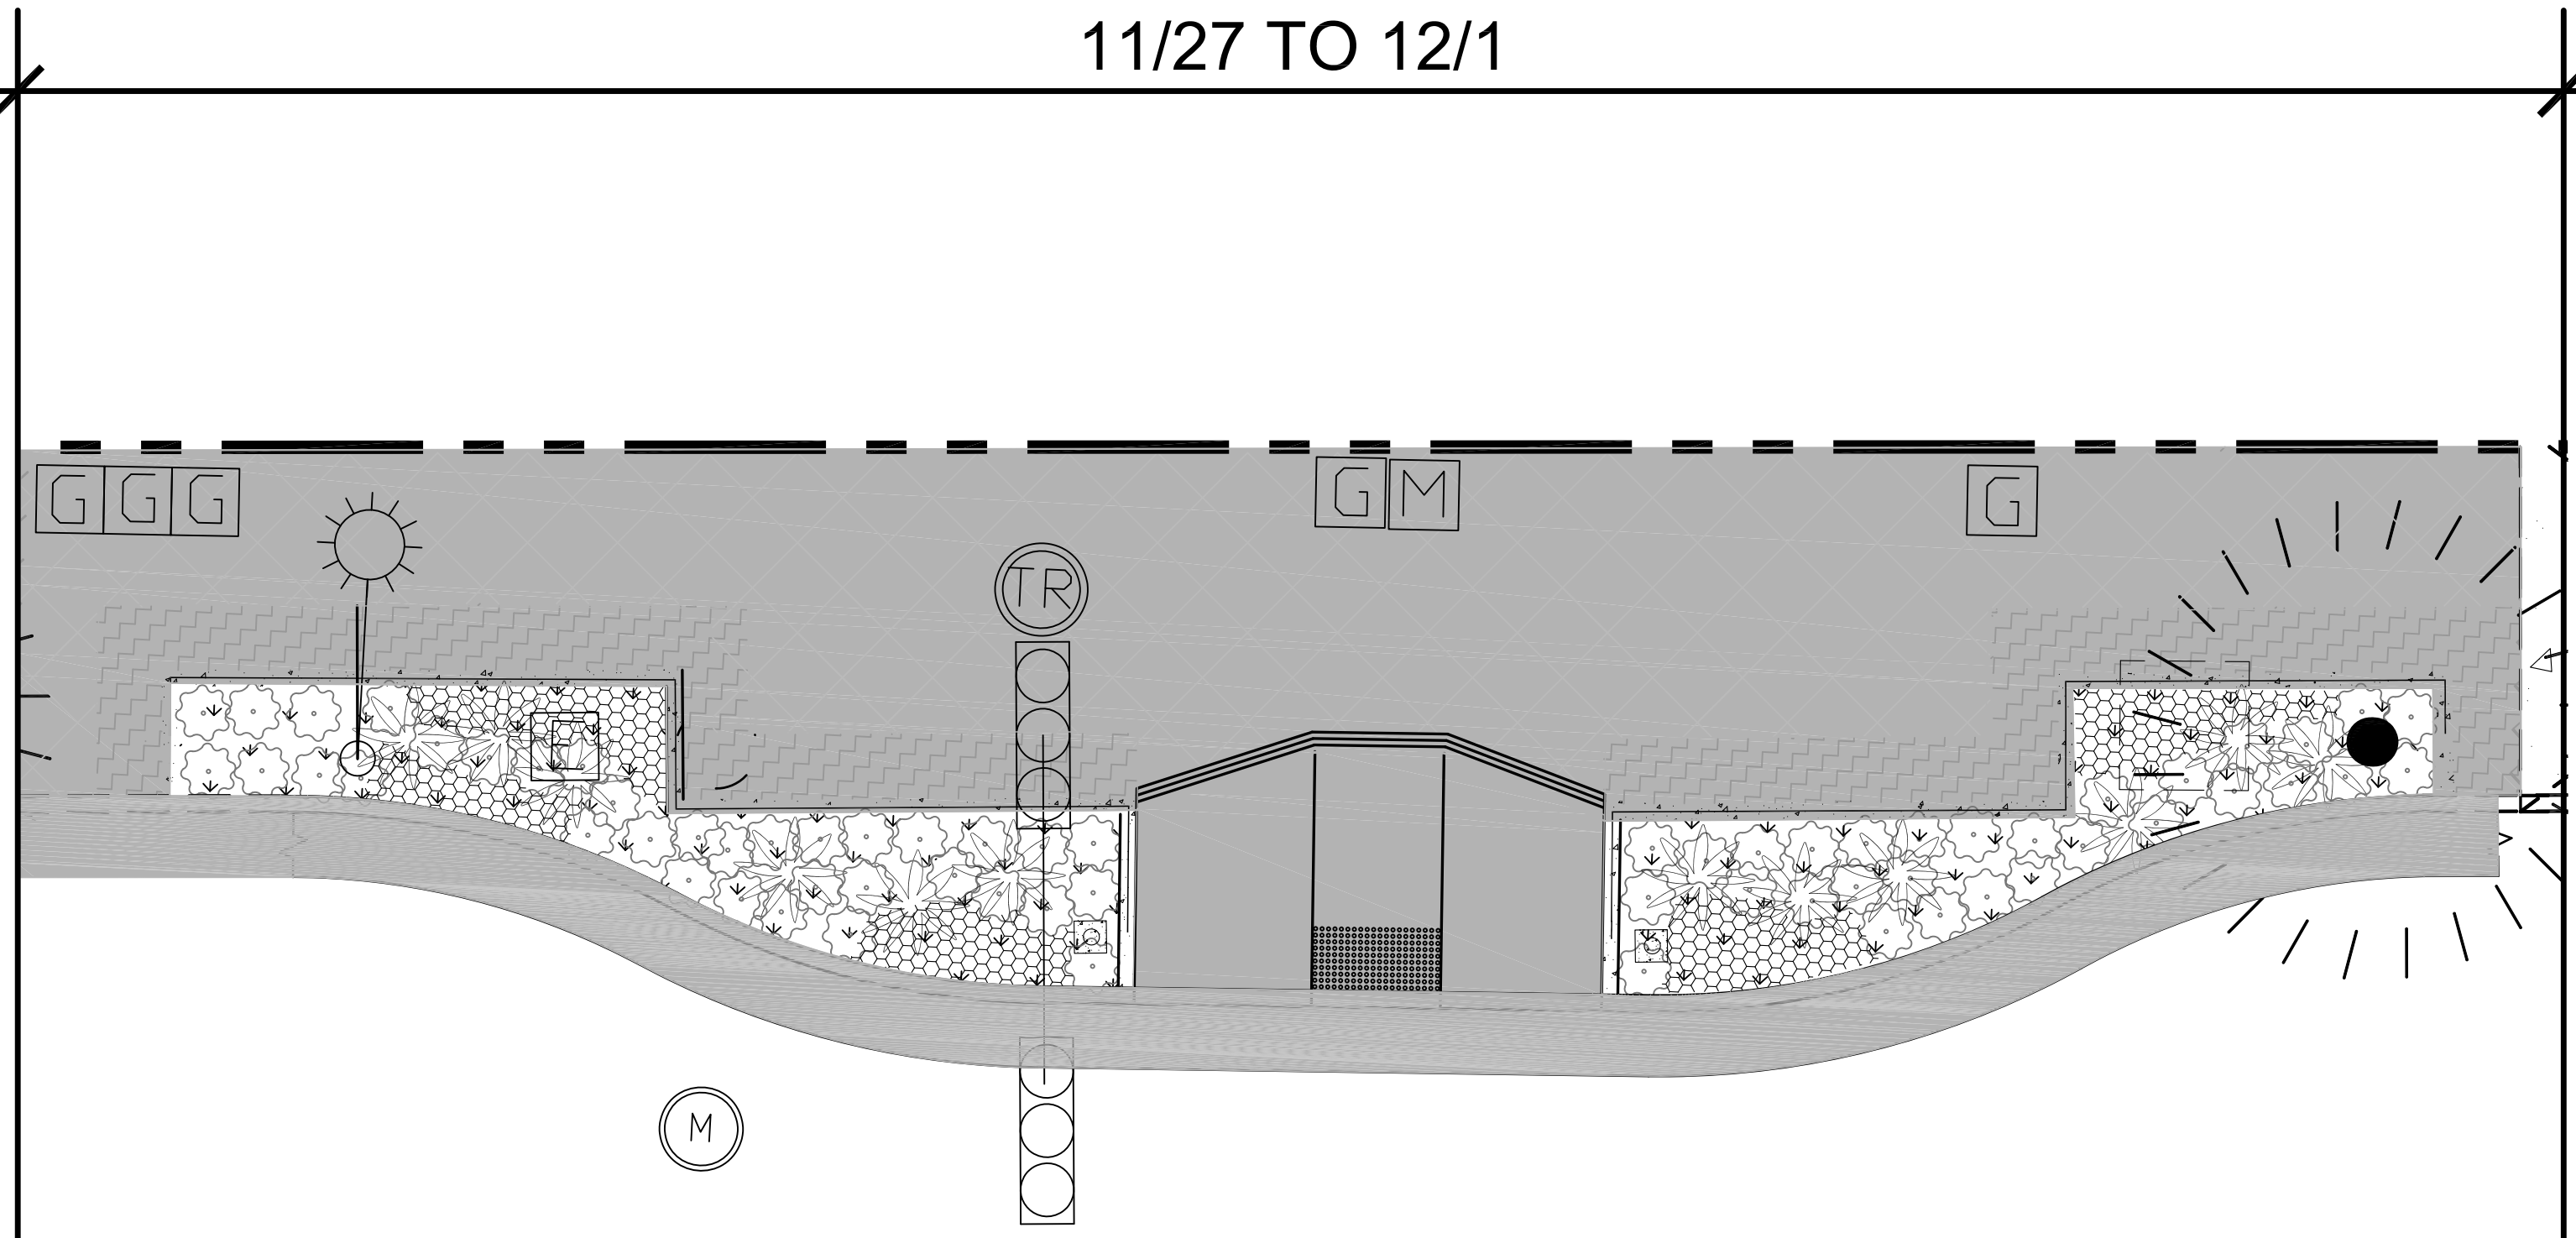

### S. LOS ANGELES ST.

CONSTRUCTION :  
729 - 737 S. LOS ANGELES ST.

SCOPE OF WORK TO BE COMPLETED BY 11/17:

- 1) CONSTRUCT ONE ADA STANDARD RAMP
- 2) CONSTRUCT MOW CURB AND PAVER S/O RAMP

UTILITIES WORK TO BE COMPLETED BY 11/17:


- 1) ADJUSTED TWO BSL PULL BOXES TO GRADE
- 2) ADJUST ONE DOT PULL BOX TO GRADE
- 3) ADJUST ONE DWP METER BOX TO GRADE

SCOPE OF WORK TO BE COMPLETED BY 12/1:

- 1) CONSTRUCT MOW CURB AND PAVER N/O RAMP
- 2) CONSTRUCT SIDEWALK WITHIN BUMP OUT

# 2-WEEK CONSTRUCTION SCHEDULE

N.T.S.

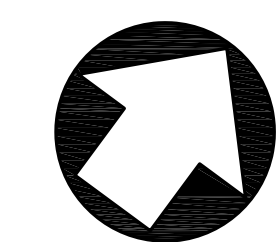

SCALE : NOT TO SCALE



NO.	REVISION DESCRIPTION	DATE	BY

WORK ACCEPTED	SERIAL NO.
INDEX NO.	

--	--

DEPARTMENT OF PUBLIC WORKS	
NAZARIO SAUCEDA	
ENGINEERING DIVISION	DIRECTOR
DESIGNED BY: LAWRENCE LIN	INITIAL
CHECKED BY: NISHITH DHANDIA	DATE
APPROVED BY: ROBERT GUTIERREZ	
PROJECT MGR: LAWRENCE LIN	

PRINCIPAL CIVIL ENGINEER	DATE:
HUGH S. LEE, S.E., C.C.S.	

VERTICAL CONTROL : [CONTROL]	SHEET TITLE : 2-WEEK LOOK AHEAD - 11/20 TO 12/1
HORIZONTAL CONTROL : [CONTROL]	
PROJECT :	FASHION DISTRICT PHASE II
ADDRESS :	S LOS ANGELES ST BETWEEN OLYMPIC BLVD AND 7TH ST.

WORK ORDER NO.	M0014217
DRAWING NO.	2-WK
SHEET	OF SHEETS