


W. OYLYMPIC BLVD.

S. LOS ANGELES ST.

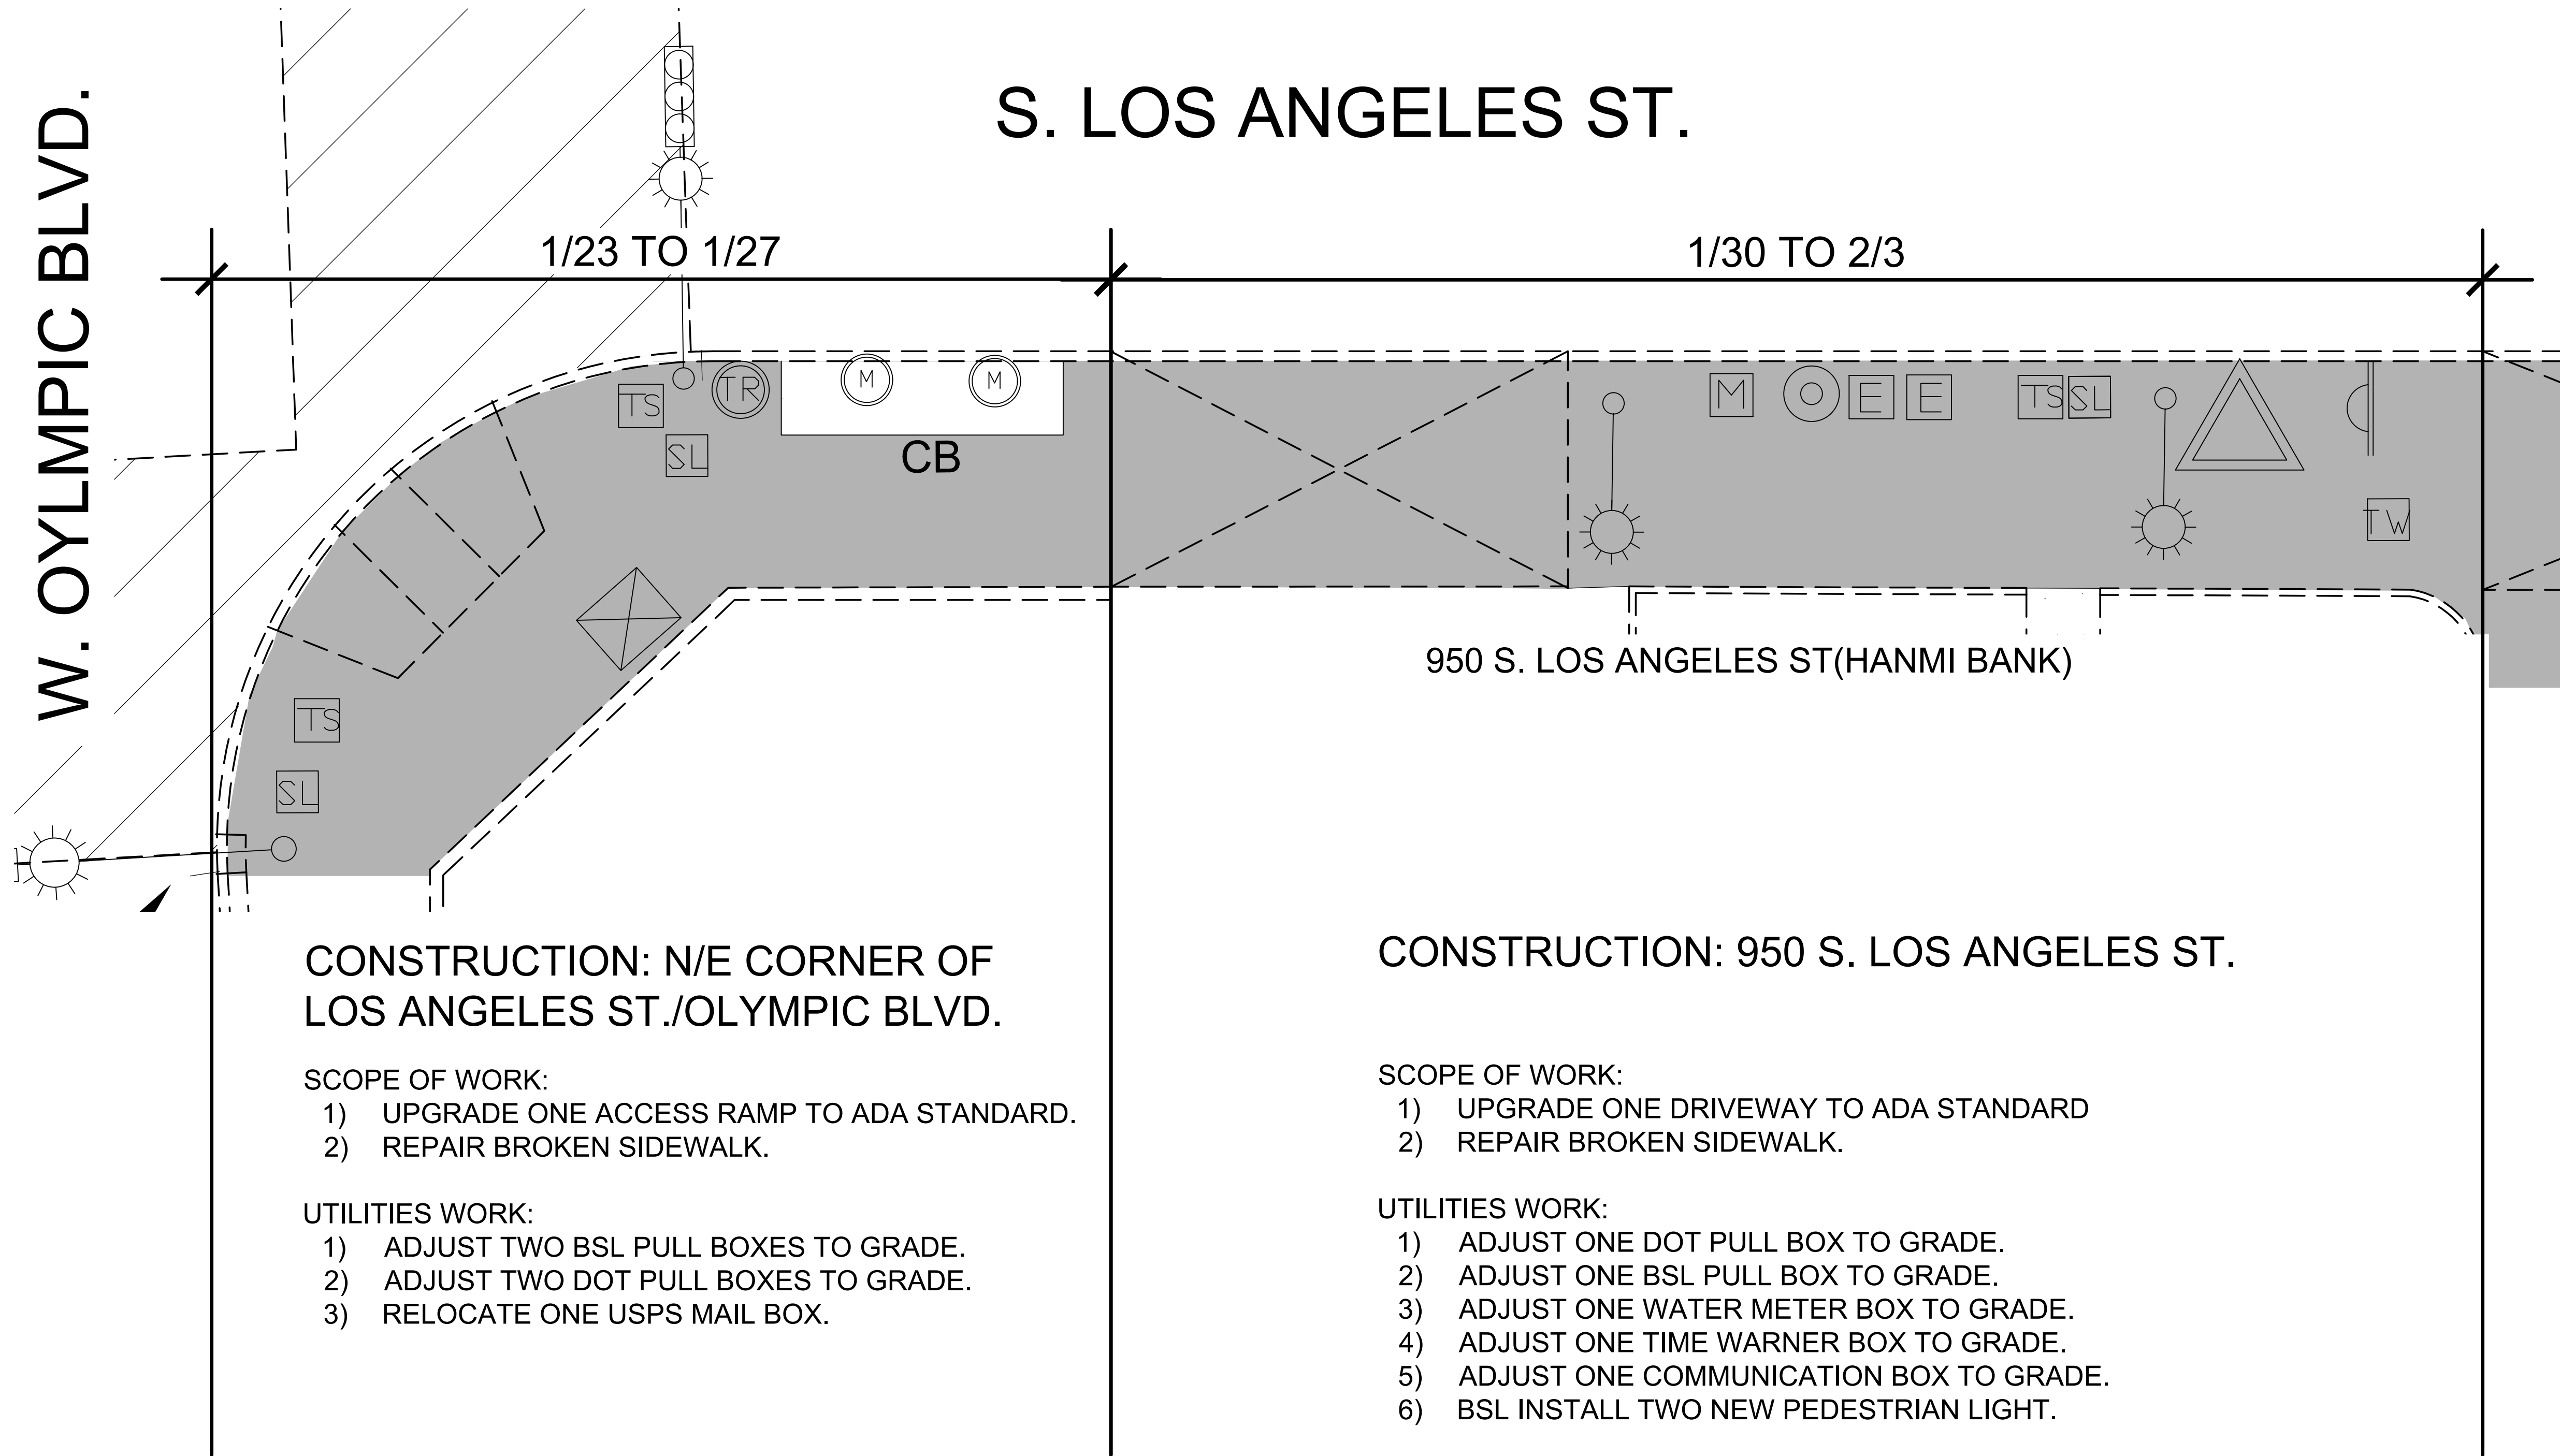

CONSTRUCTION: N/E CORNER OF LOS ANGELES ST./OLYMPIC BLVD.

SCOPE OF WORK:

- 1) UPGRADE ONE ACCESS RAMP TO ADA STANDARD.
- 2) REPAIR BROKEN SIDEWALK.

UTILITIES WORK:

- 1) ADJUST TWO BSL PULL BOXES TO GRADE.
- 2) ADJUST TWO DOT PULL BOXES TO GRADE.
- 3) RELOCATE ONE USPS MAIL BOX.

CONSTRUCTION: 950 S. LOS ANGELES ST.

SCOPE OF WORK:


- 1) UPGRADE ONE DRIVEWAY TO ADA STANDARD
- 2) REPAIR BROKEN SIDEWALK.

UTILITIES WORK:

- 1) ADJUST ONE DOT PULL BOX TO GRADE.
- 2) ADJUST ONE BSL PULL BOX TO GRADE.
- 3) ADJUST ONE WATER METER BOX TO GRADE.
- 4) ADJUST ONE TIME WARNER BOX TO GRADE.
- 5) ADJUST ONE COMMUNICATION BOX TO GRADE.
- 6) BSL INSTALL TWO NEW PEDESTRIAN LIGHT.

2-WEEK CONSTRUCTION SCHEDULE

N.T.S.

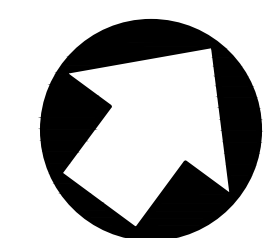

SCALE : NOT TO SCALE

CITY OF LOS ANGELES

DEPARTMENT OF PUBLIC WORKS

BUREAU OF STREET SERVICES

VERTICAL CONTROL: (CONTROL)

HORIZONTAL CONTROL: (CONTROL)

SHEET TITLE: FASHION DISTRICT PHASE II
CONSTRUCTION SCHEDULE - 1/23 TO 1/27

PROJECT: FASHION DISTRICT PHASE II
STREETSCAPE PROJECT

ADDRESS: S LOS ANGELES ST BETWEEN OLYMPIC
BLVD AND 7TH ST.

WORK ORDER NO.
M0014217

DRAWING NO.
C-1

SHEET 1 OF SHEETS

PRINCIPAL CIVIL ENGINEER

DATE:

HUGH S. LEE, S.E., C.C.S.

ENGINEERING DIVISION

DESIGNED BY: LAWRENCE LIN

CHECKED BY: NAME

APPROVED BY: NAME

PROJECT MGR: NAME

DIRECTOR

INITIAL

DATE

NAZARIO SAUCEDA

REVISION DESCRIPTION

DATE

BY

INDEX NO.

CITY OF LOS ANGELES